



Detail CL1

Roof Overhang - With Air Barrier Transition Through Metal Deck (2D)

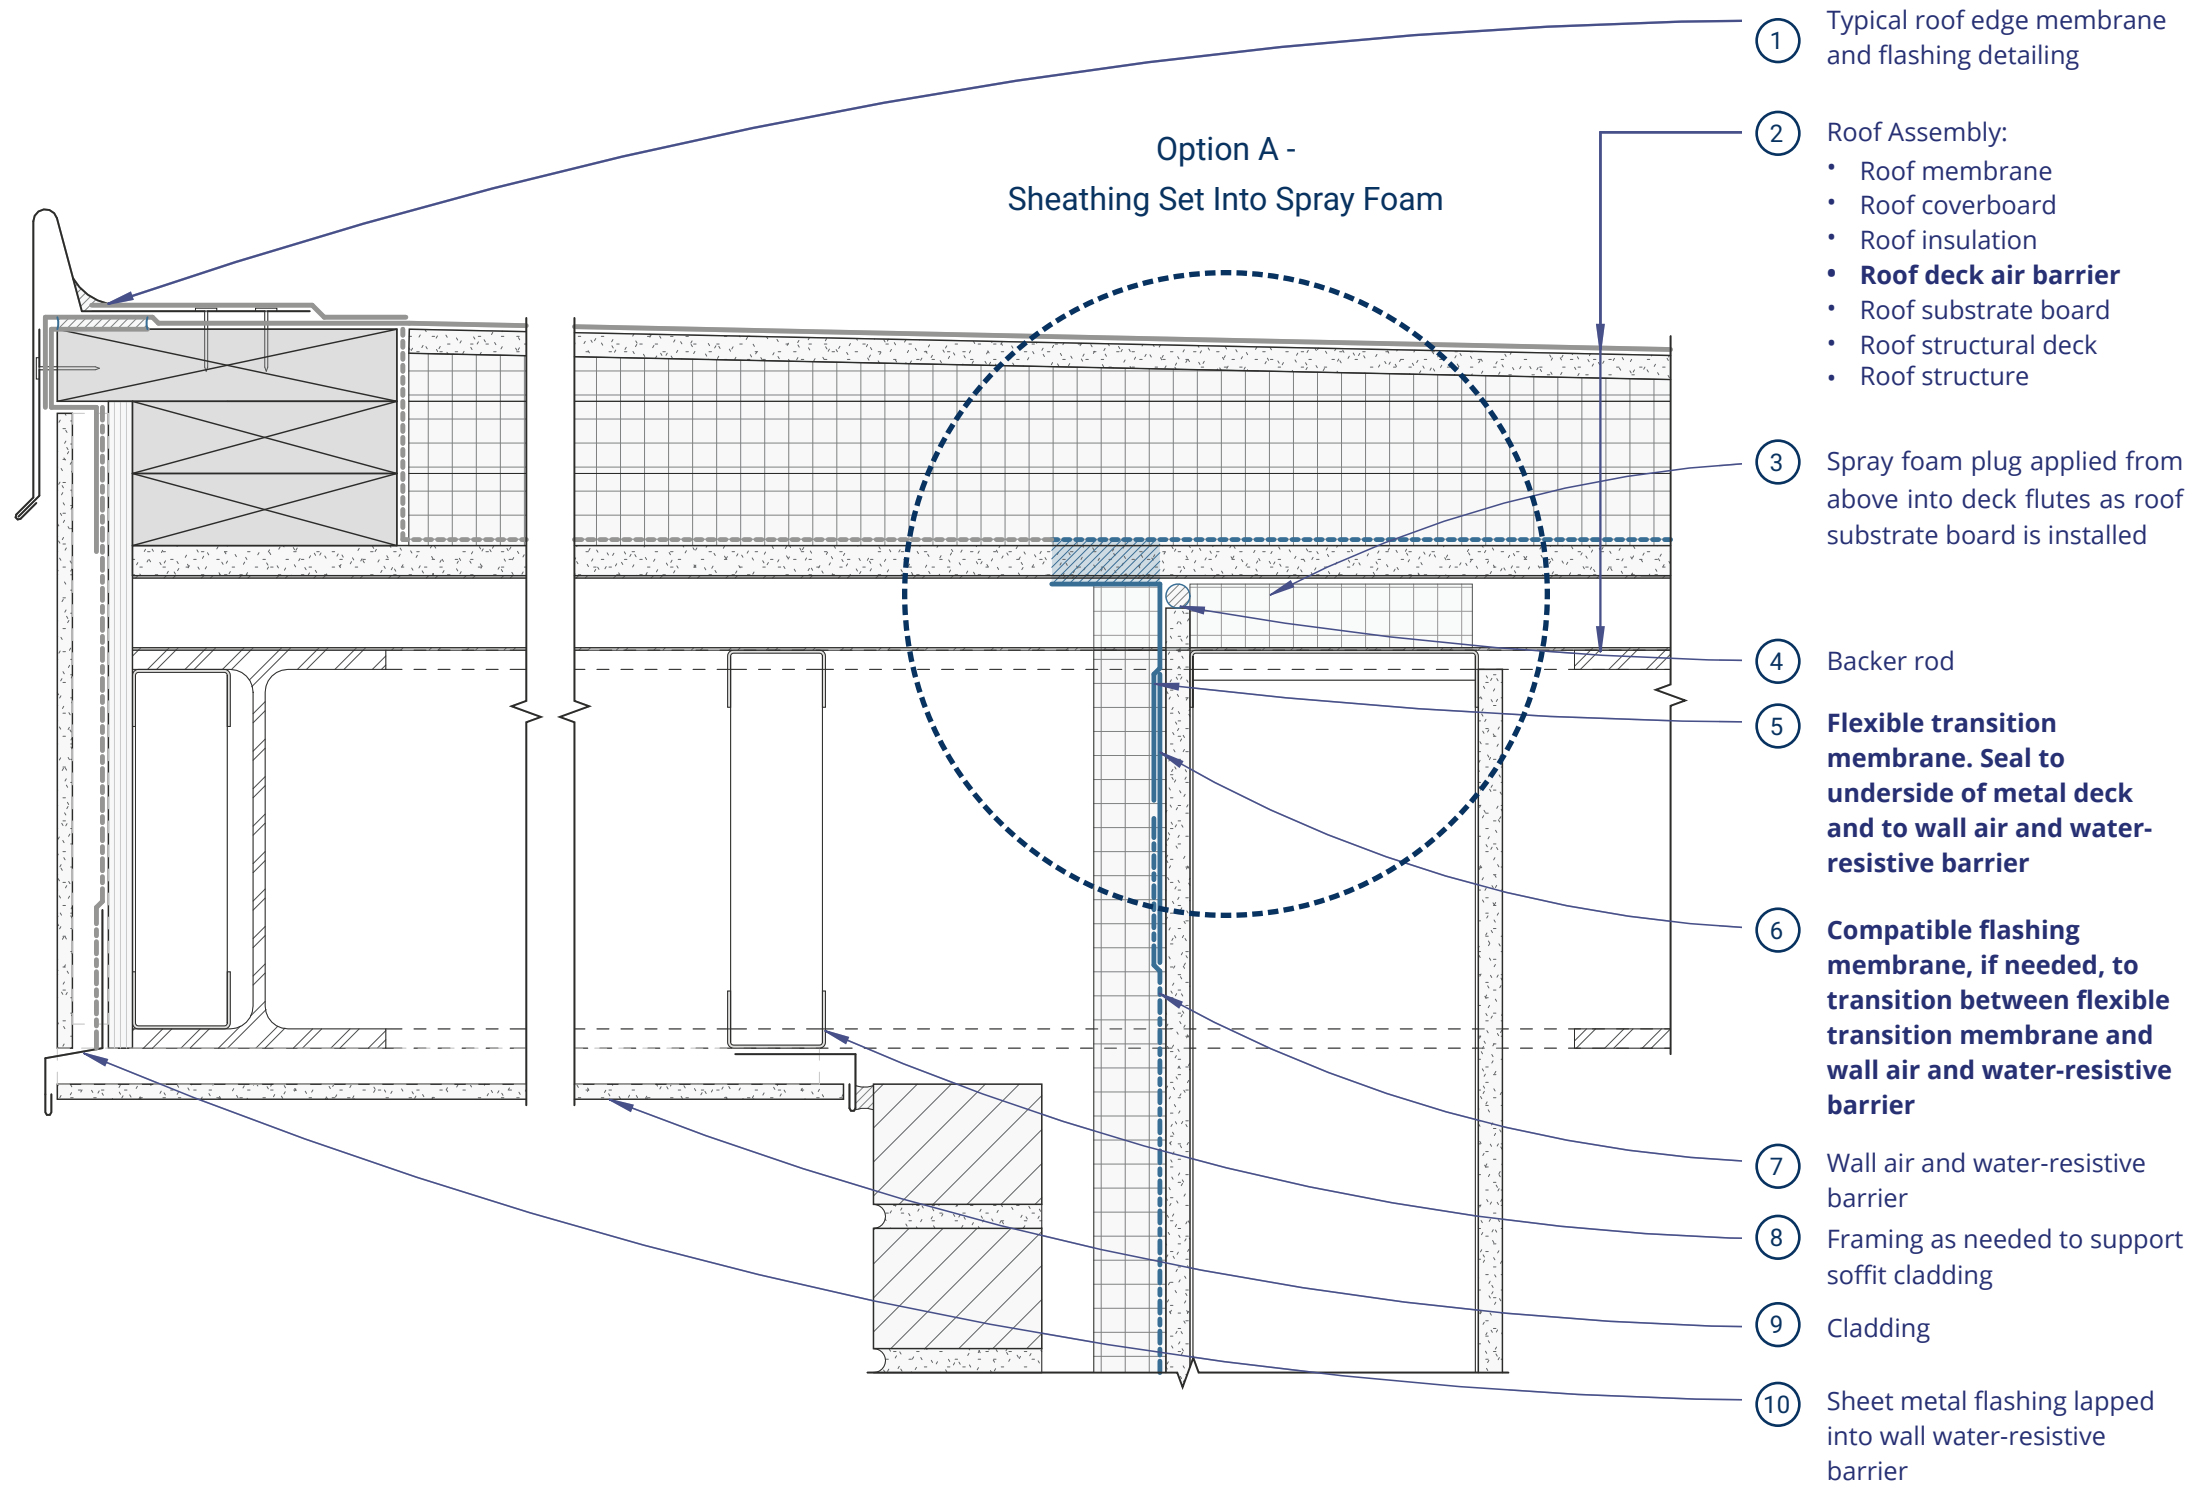

Strip of roof deck air barrier membrane, sealed from top of substrate board to sheet metal strip.

Strip of sheet metal. Seal all laps.

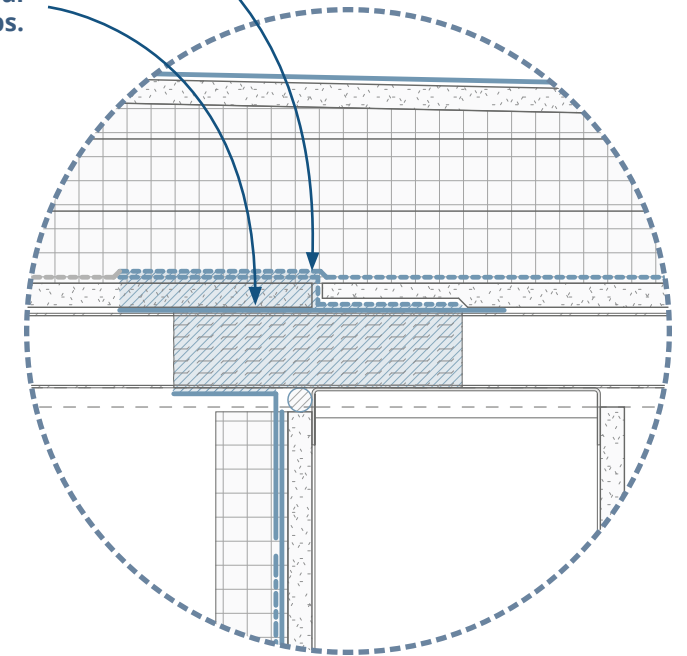

Option B - Membrane Transition at Split Sheathing