

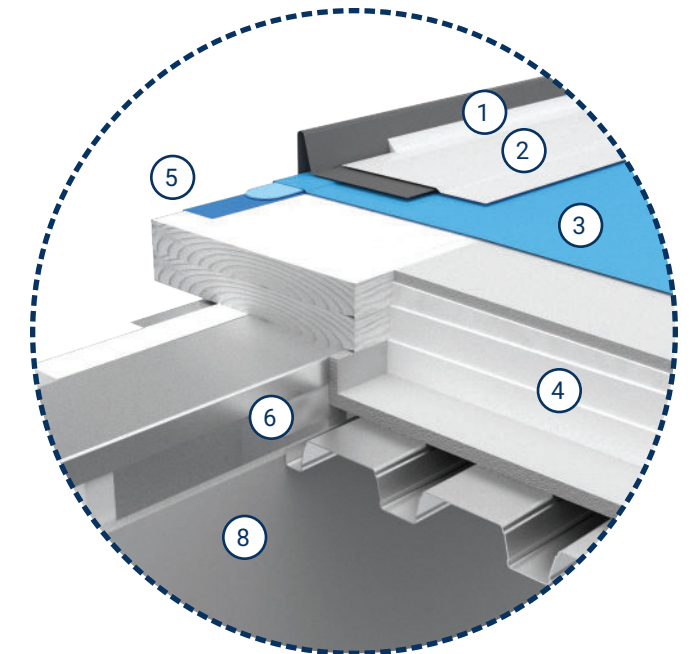


Detail IRS1

Insulated Sheathing Rainscreen Wall - Roof Edge Without Roof Deck Air Barrier (2D)

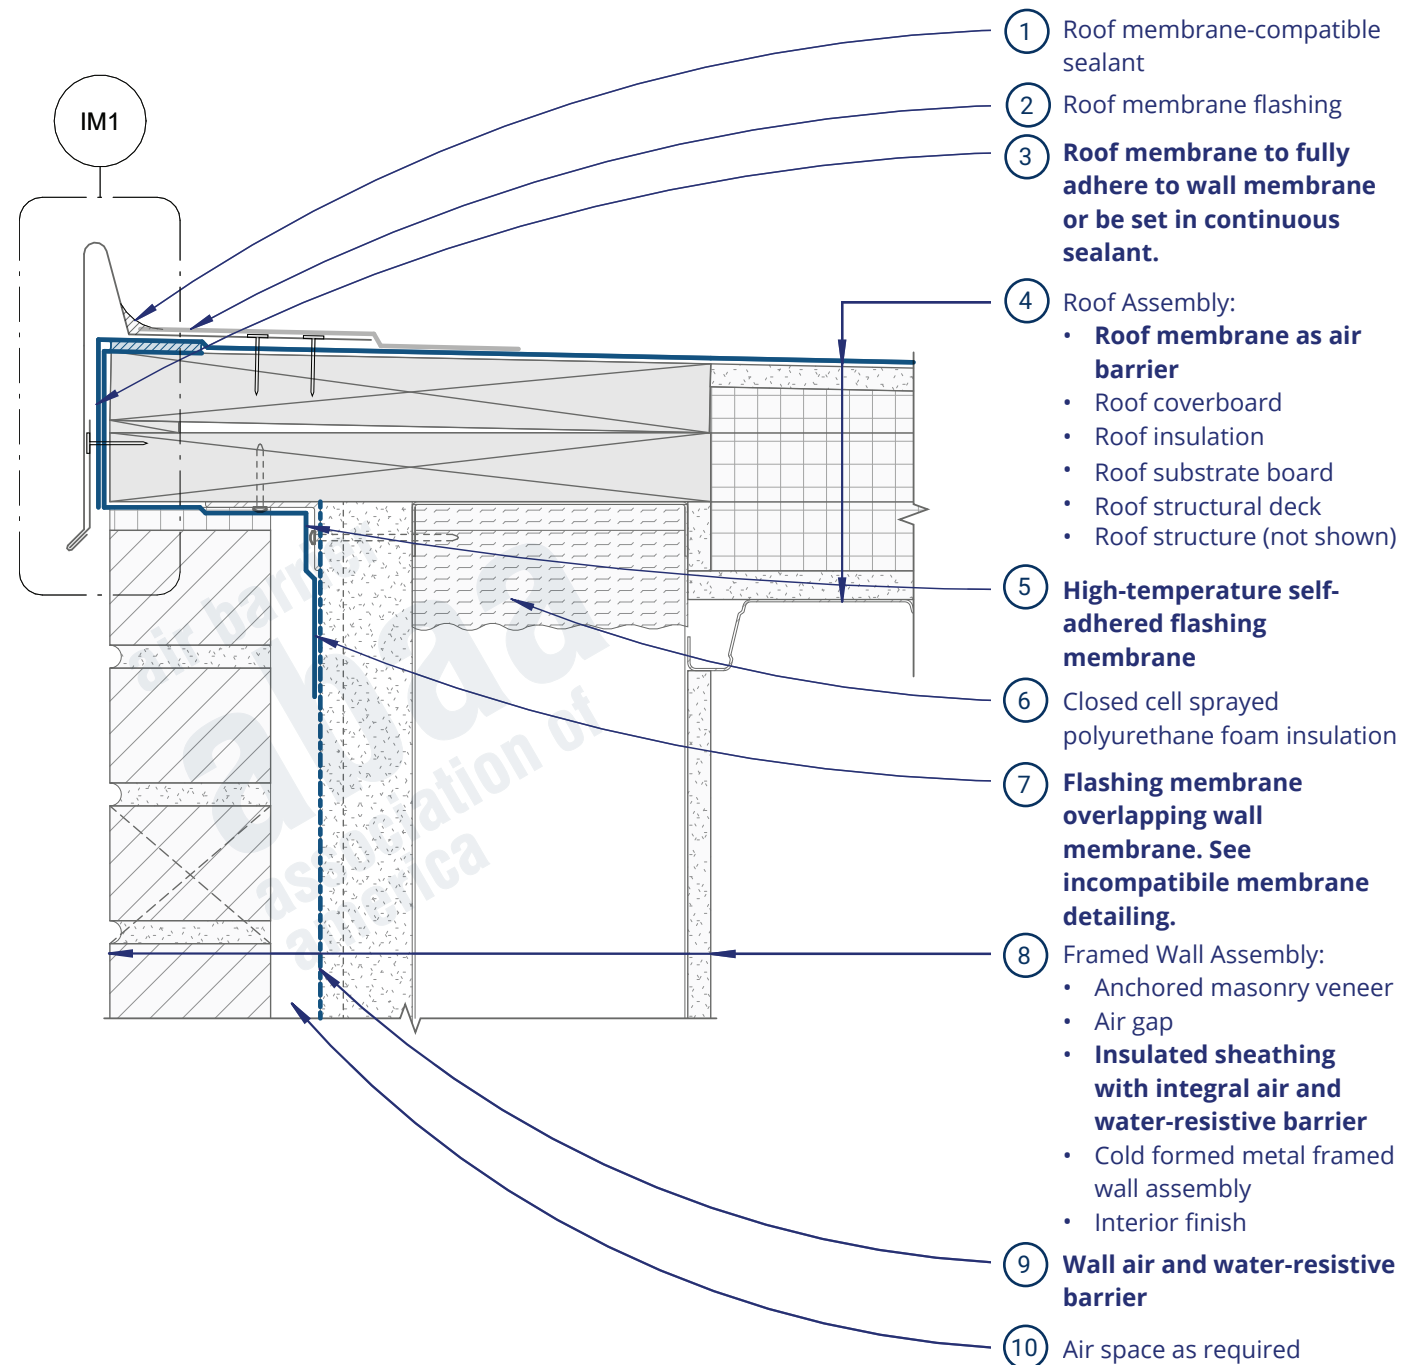

View from Roof

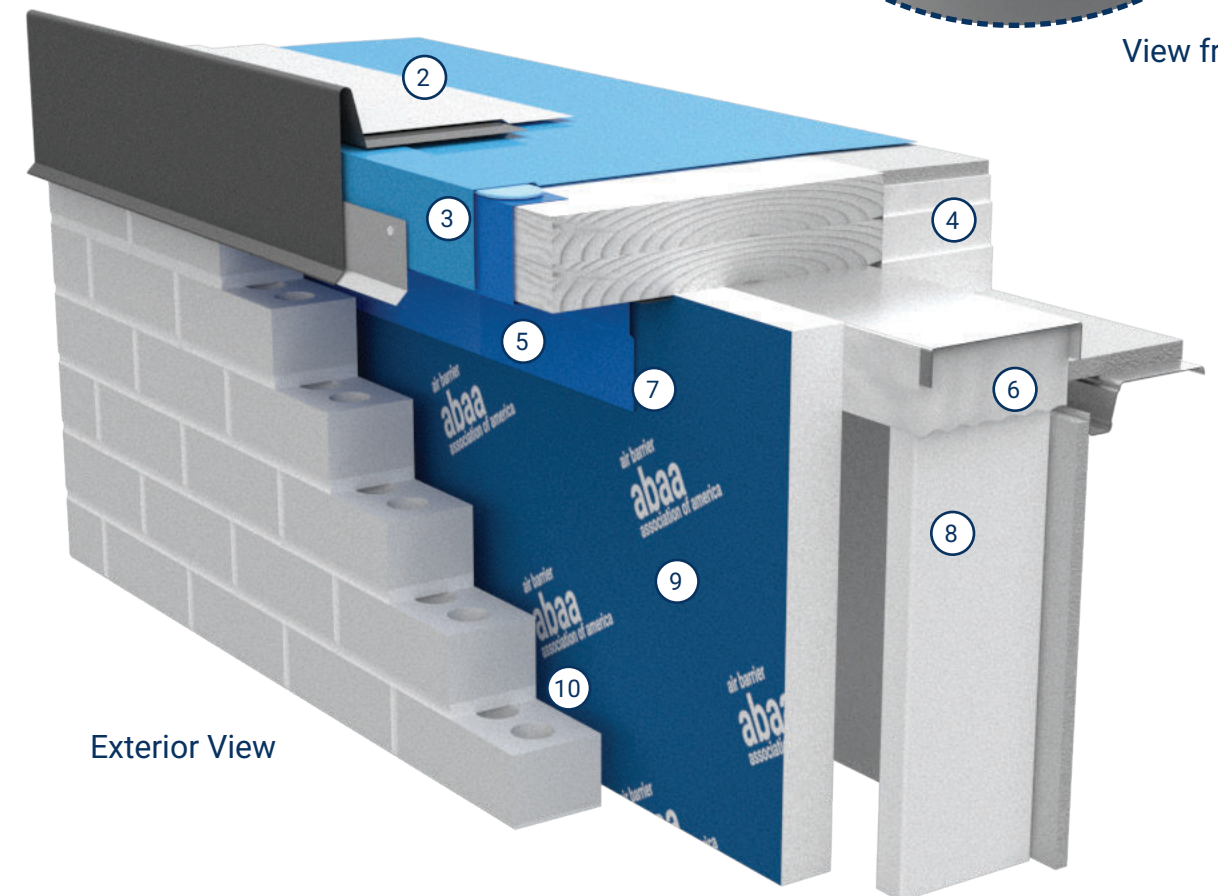

Exterior View

Insulated Sheathing Rainscreen Wall - Roof Edge Without Roof Deck Air Barrier (3D)