

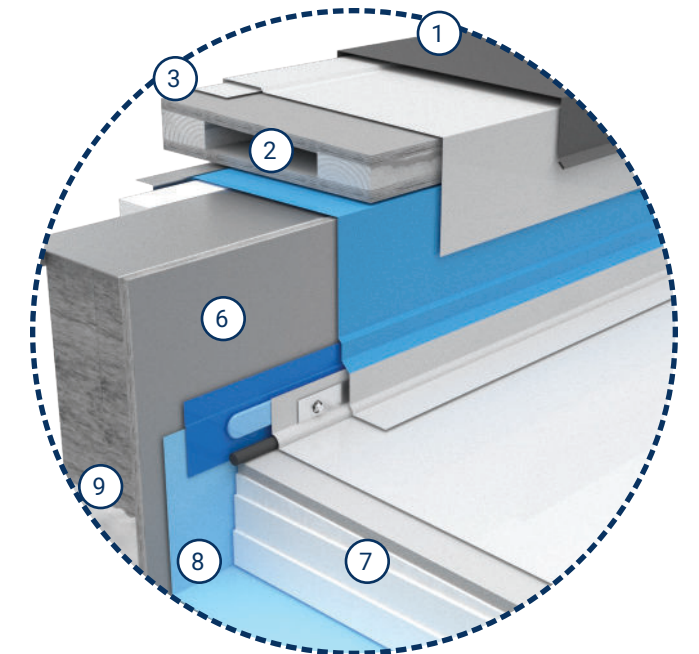


Detail IRS3

Insulated Sheathing Rainscreen Wall - Parapet With Foam Insulation Base Plug at Deck (2D)

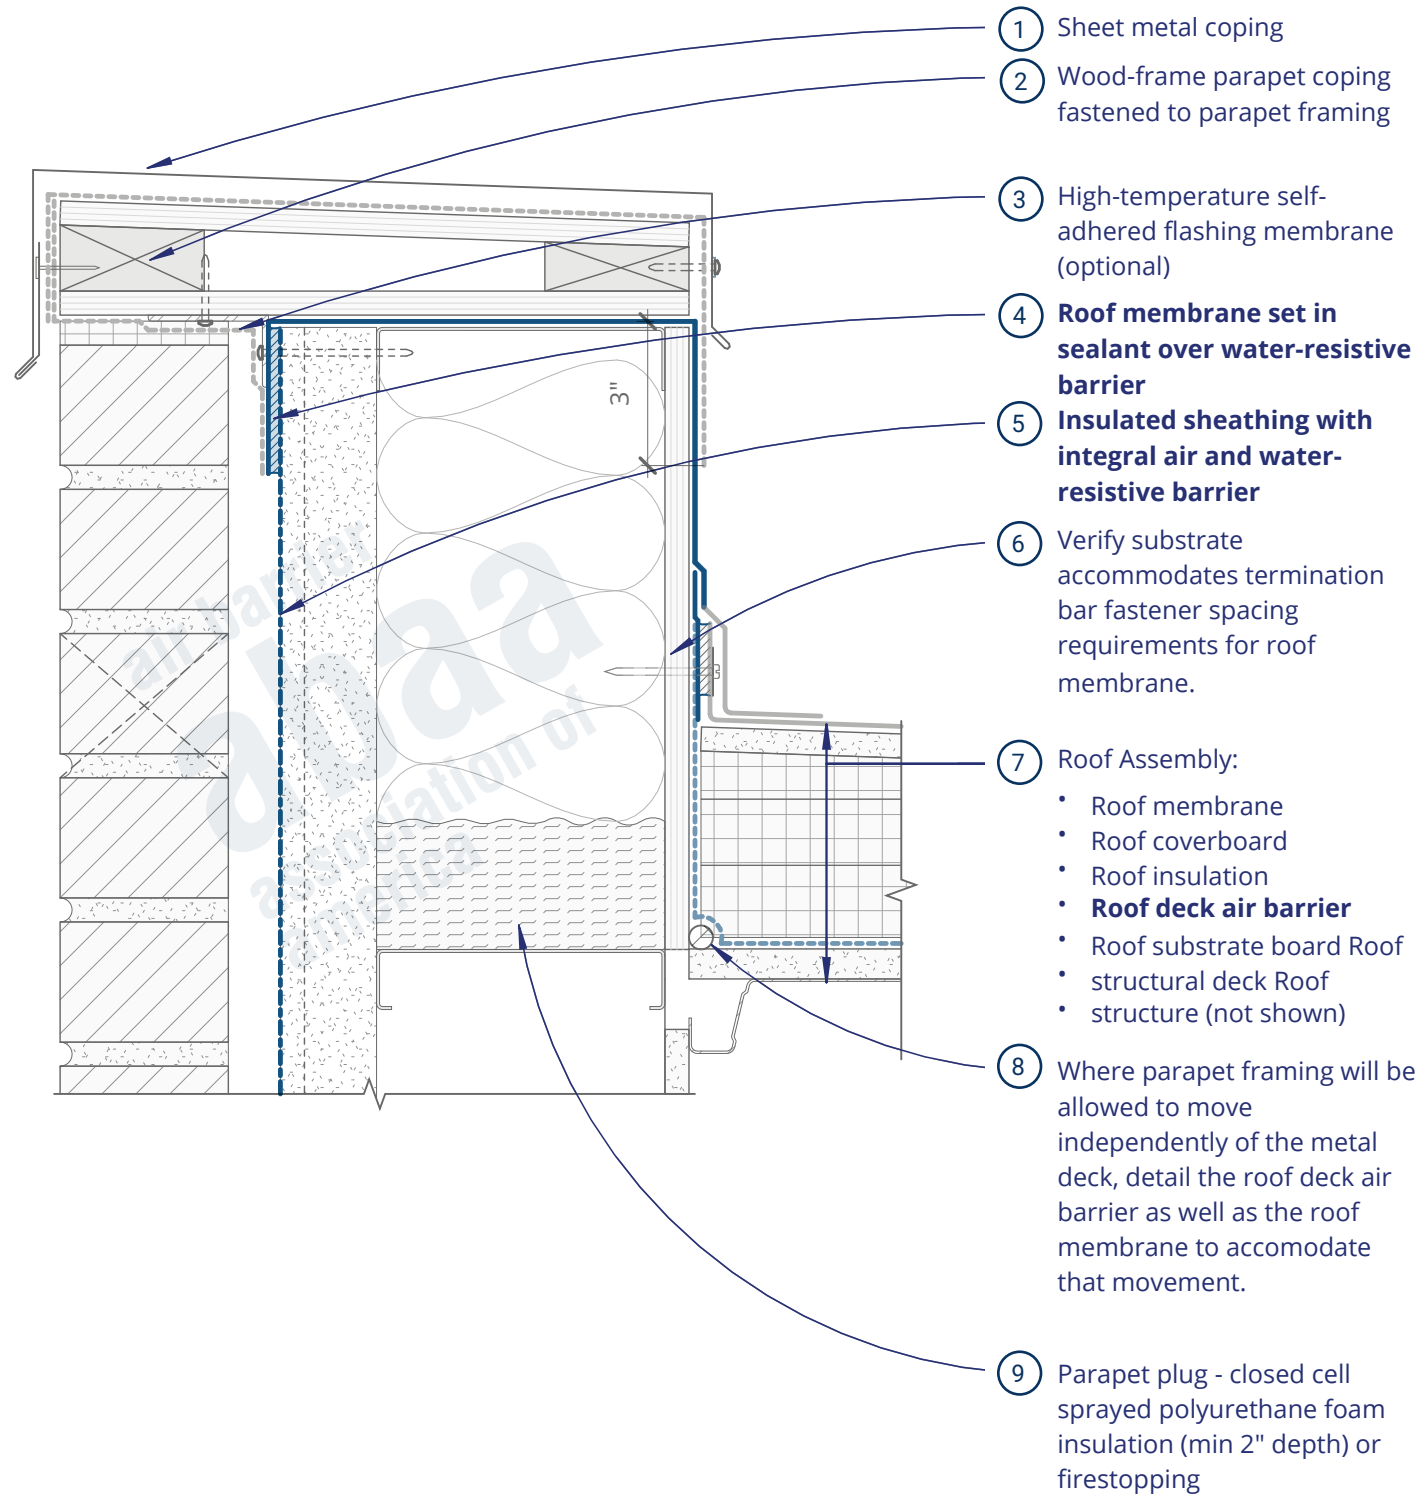

View from Roof

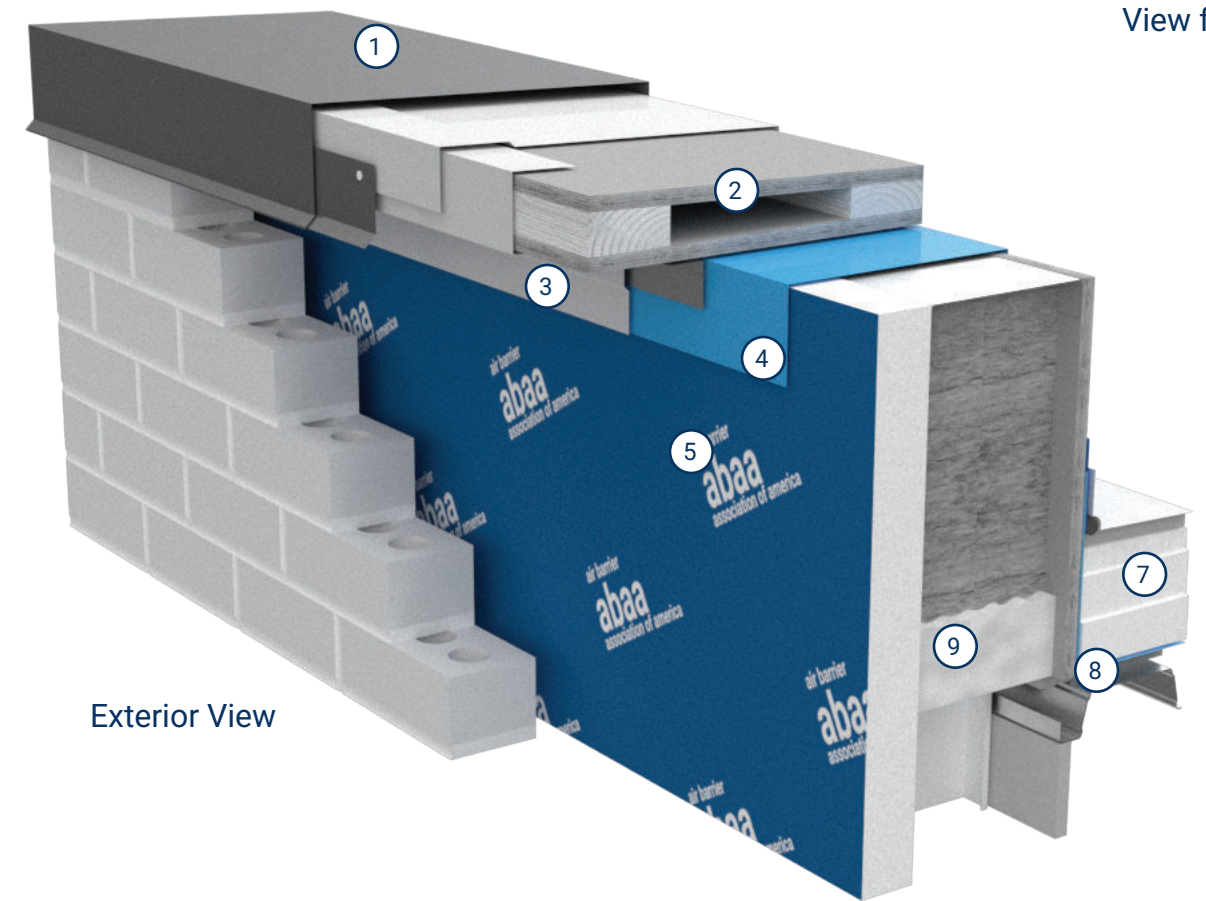

Exterior View

Insulated Sheathing Rainscreen Wall - Parapet With Foam Insulation Base Plug at Deck (3D)