

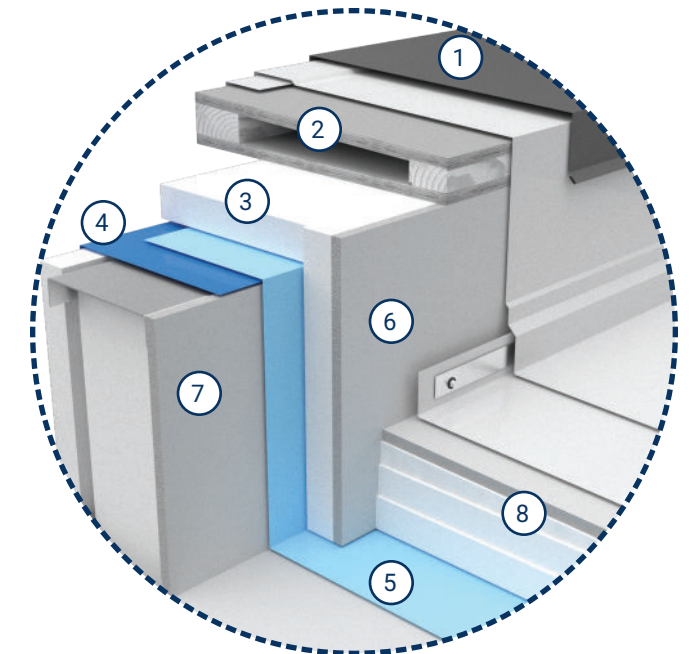


Detail IRS4

Insulated Sheathing Rainscreen Wall - Parapet With Continuous Rigid Board Exterior Insulation (2D)

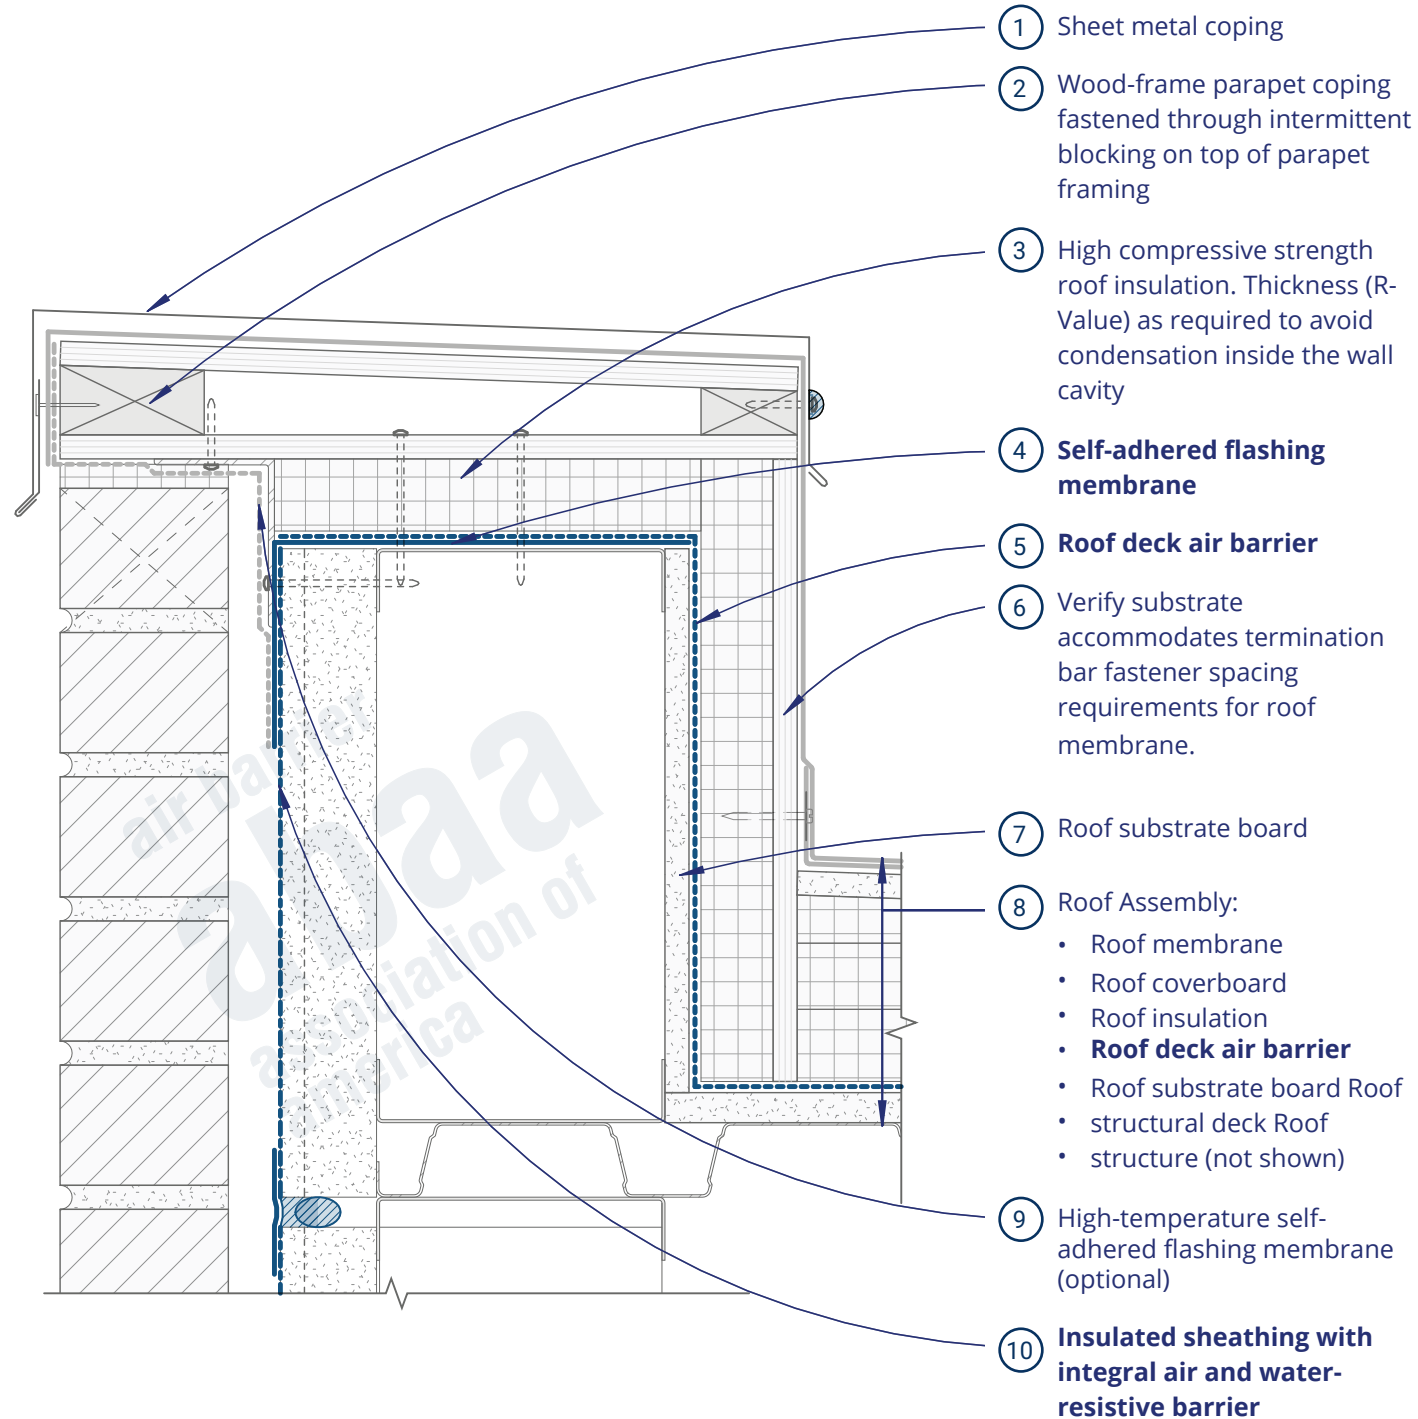

View from Roof

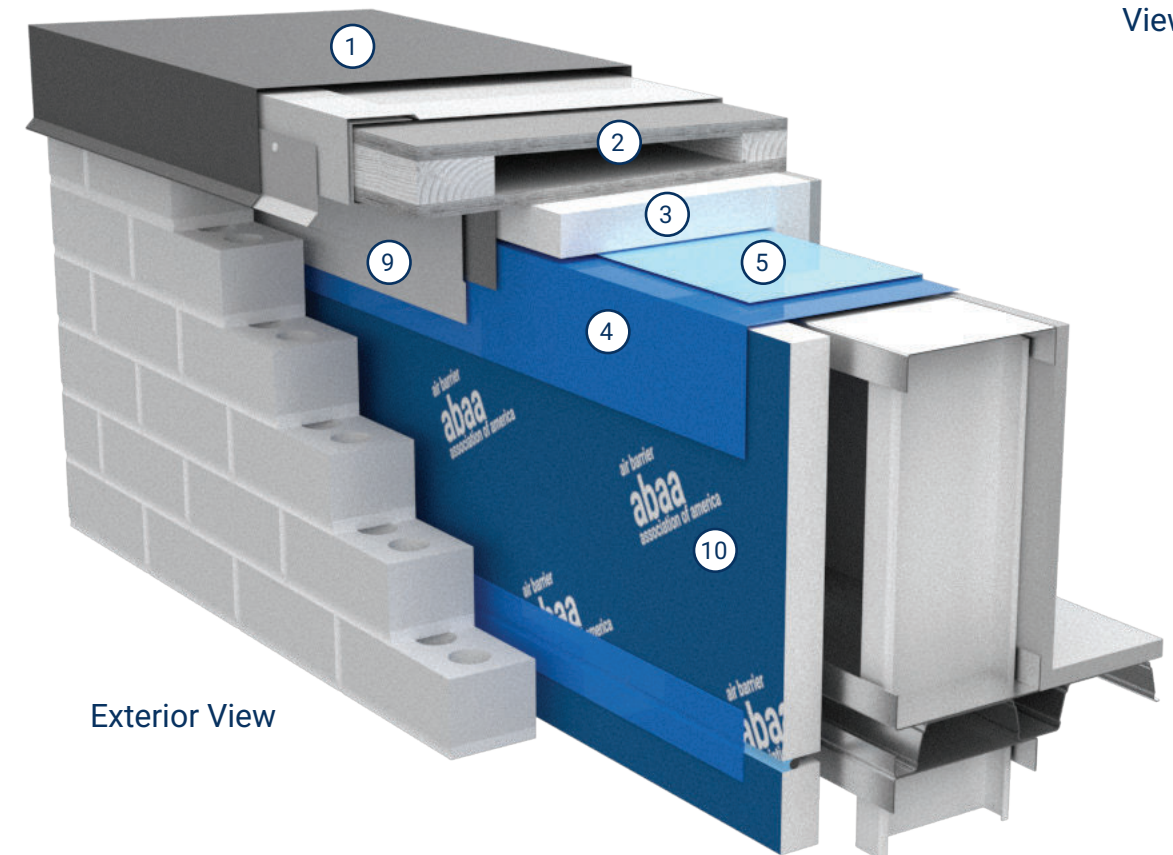

Exterior View

Insulated Sheathing Rainscreen Wall - Parapet With Continuous Rigid Board Exterior Insulation (3D)