

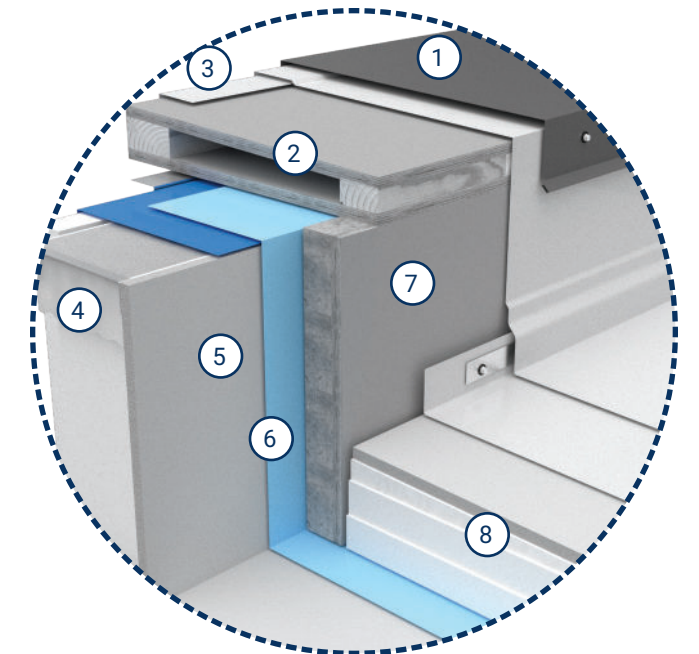


Detail IRS5

Insulated Sheathing Rainscreen Wall - Parapet With Foam Insulation at Top of Parapet (2D)

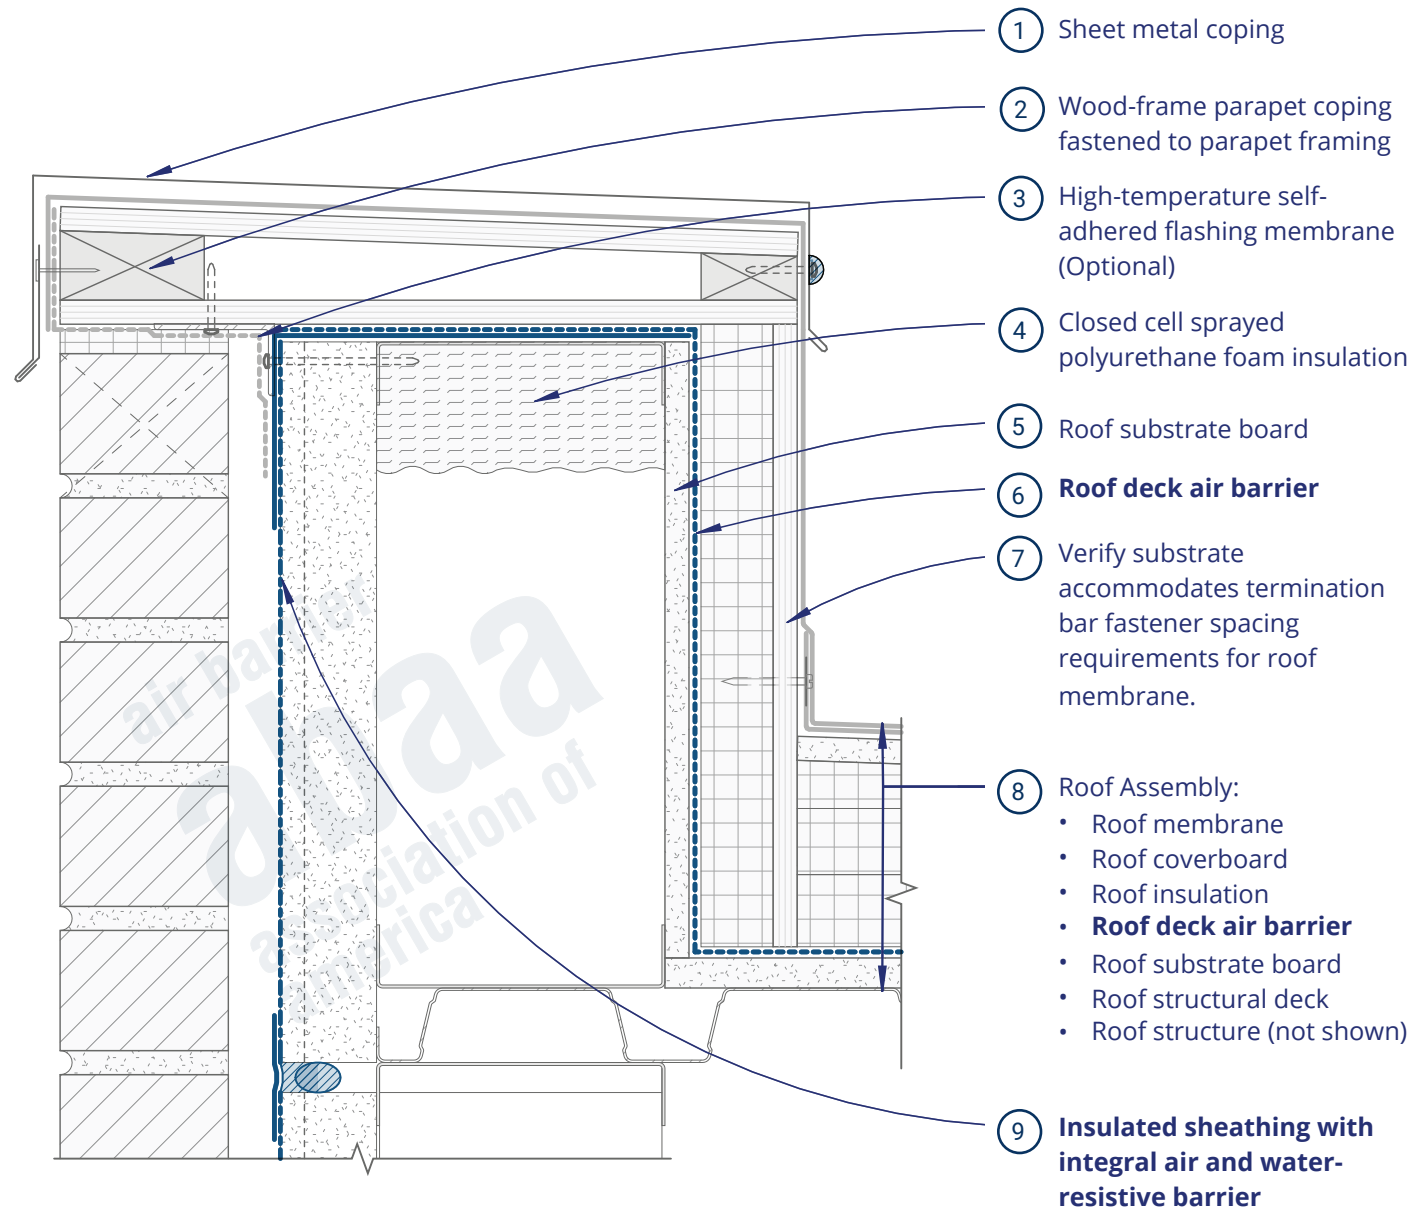

View from Roof

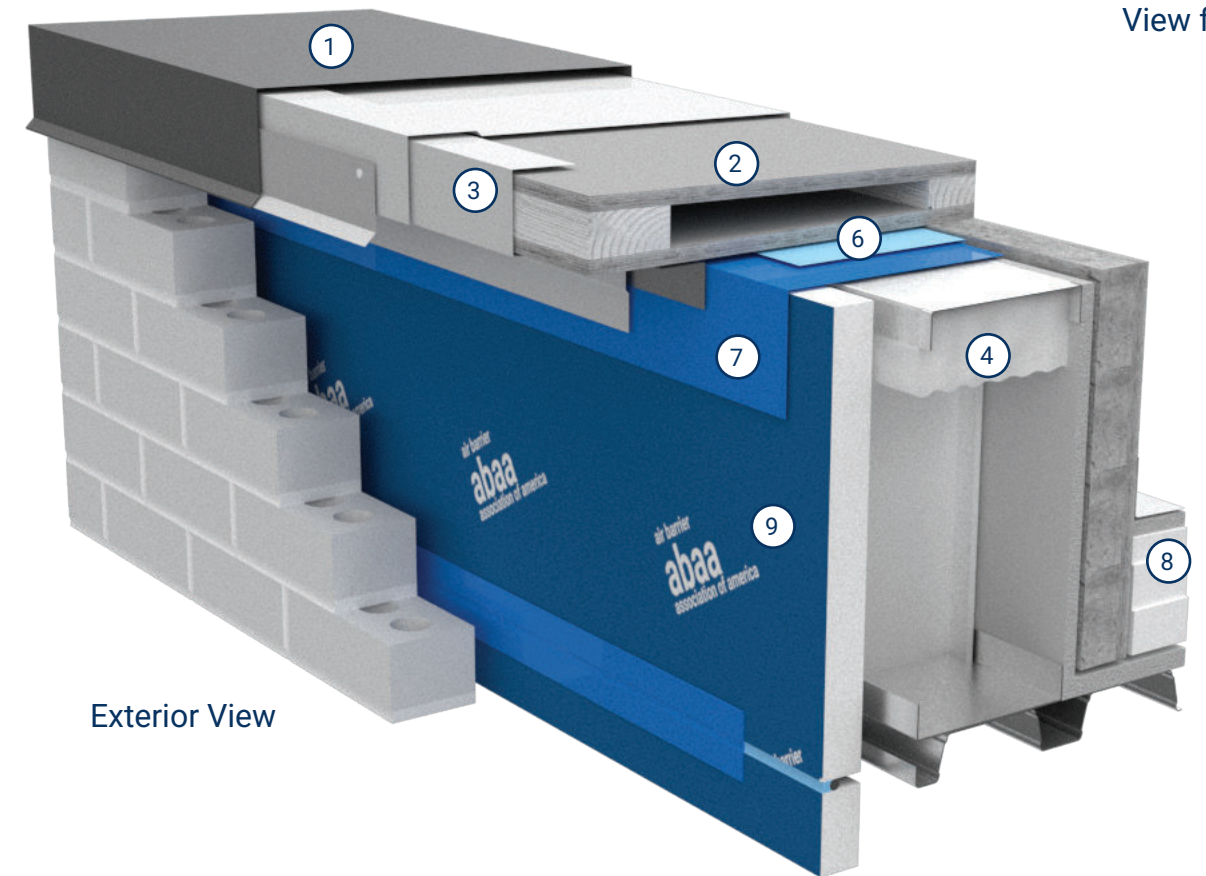

Exterior View

Insulated Sheathing Rainscreen Wall - Parapet With Foam Insulation at Top of Parapet (3D)