
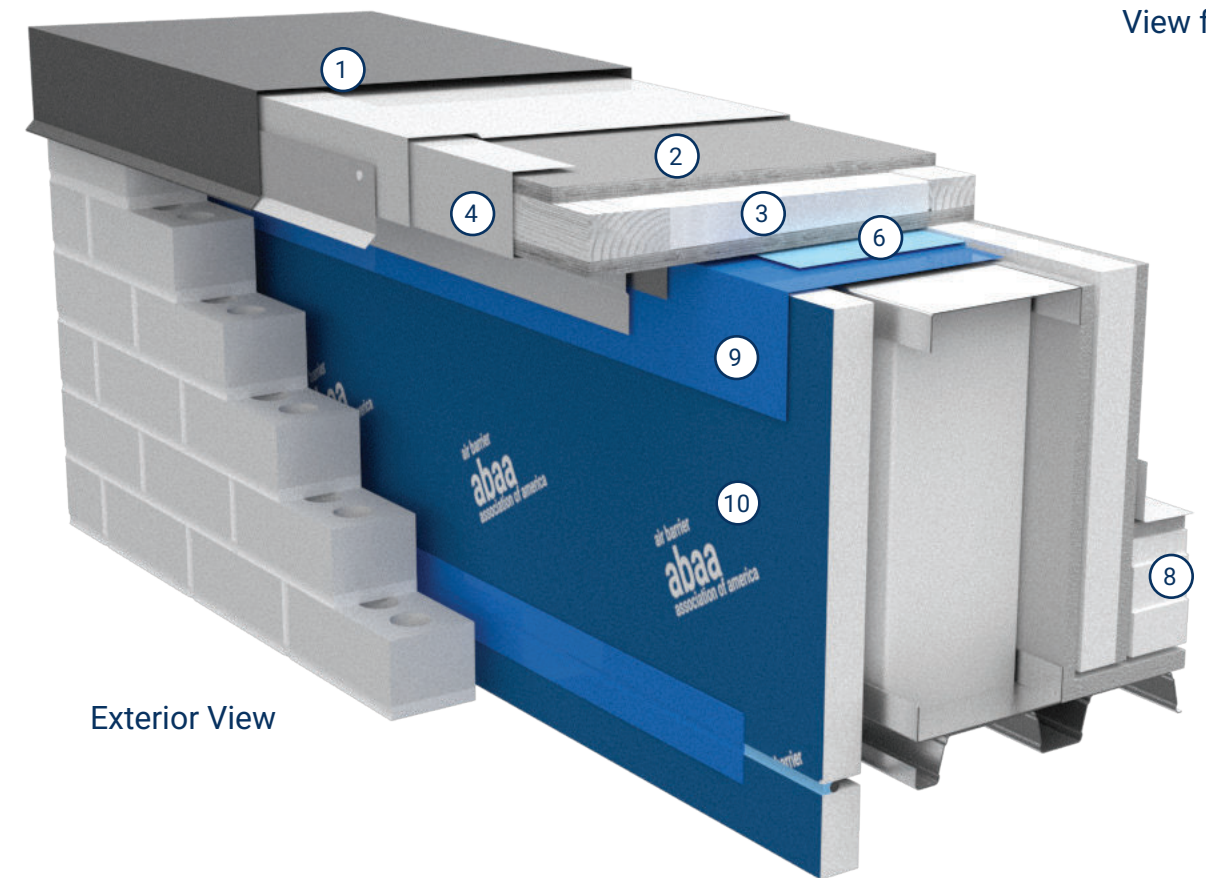
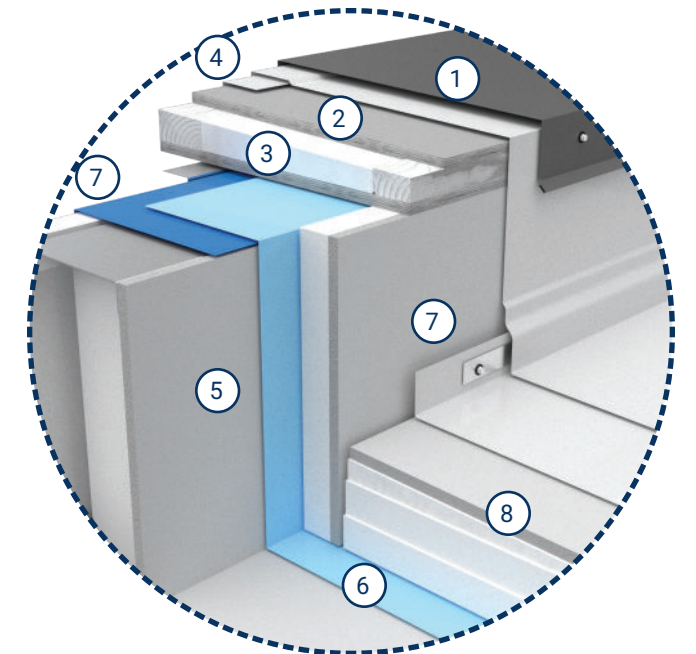


Detail IRS6

Insulated Sheathing Rainscreen Wall - Parapet With Insulation within Coping Blocking Assembly (2D)

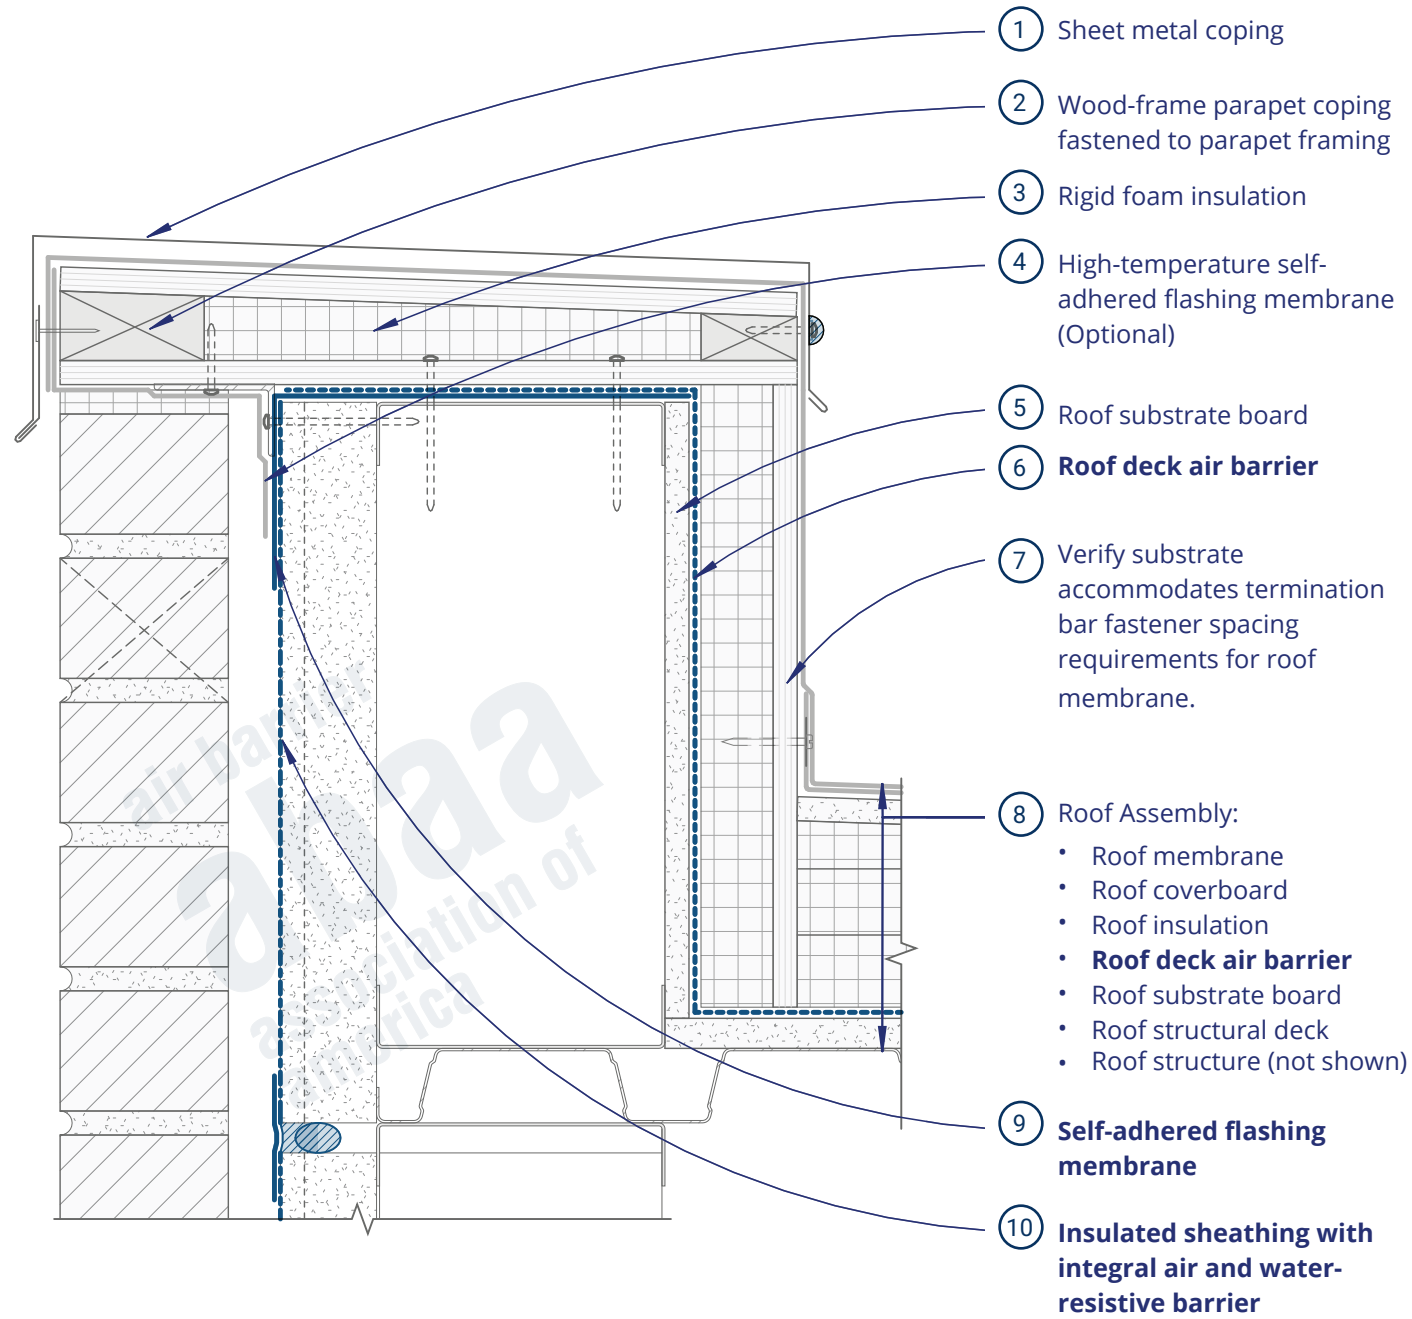

Insulated Sheathing Rainscreen Wall - Parapet With Insulation within Coping Blocking Assembly (3D)