

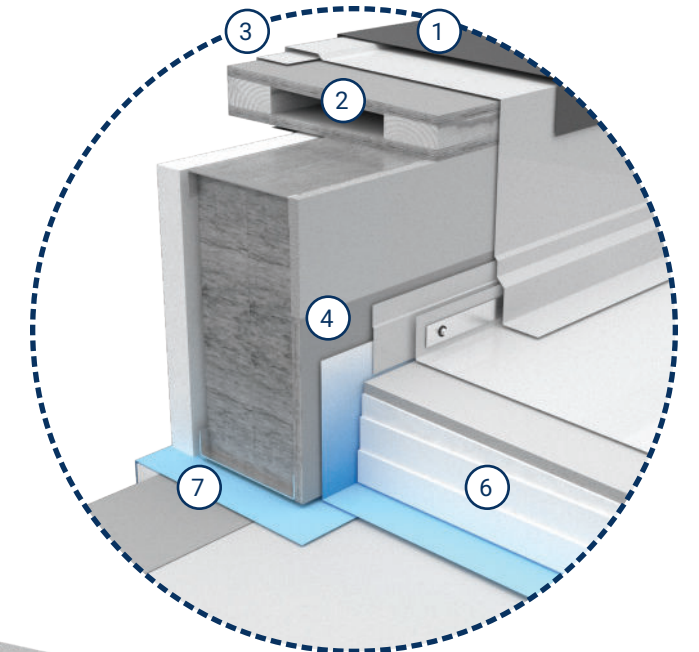


Detail IRS7

Insulated Sheathing Rainscreen Wall - Air Barrier Installation Prior to Parapet Extension - Without Thermal Break (2D)

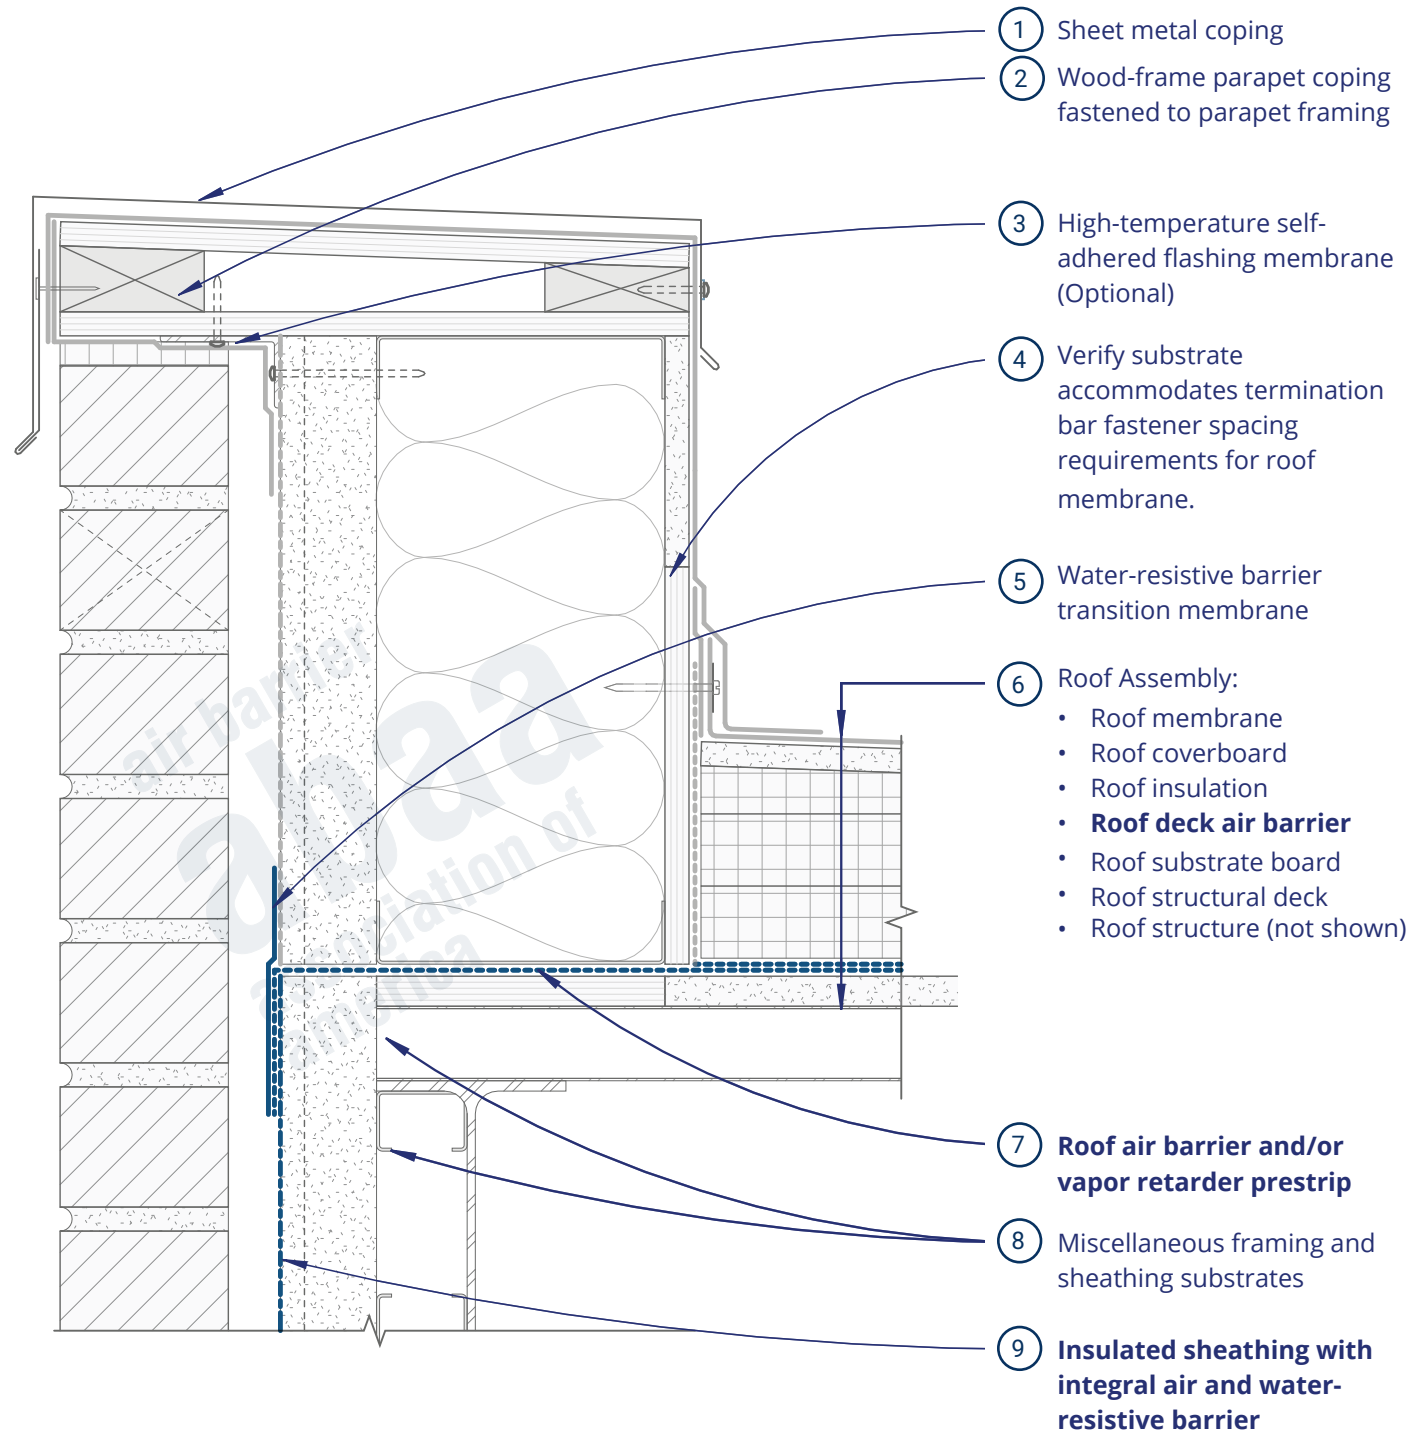

View from Roof

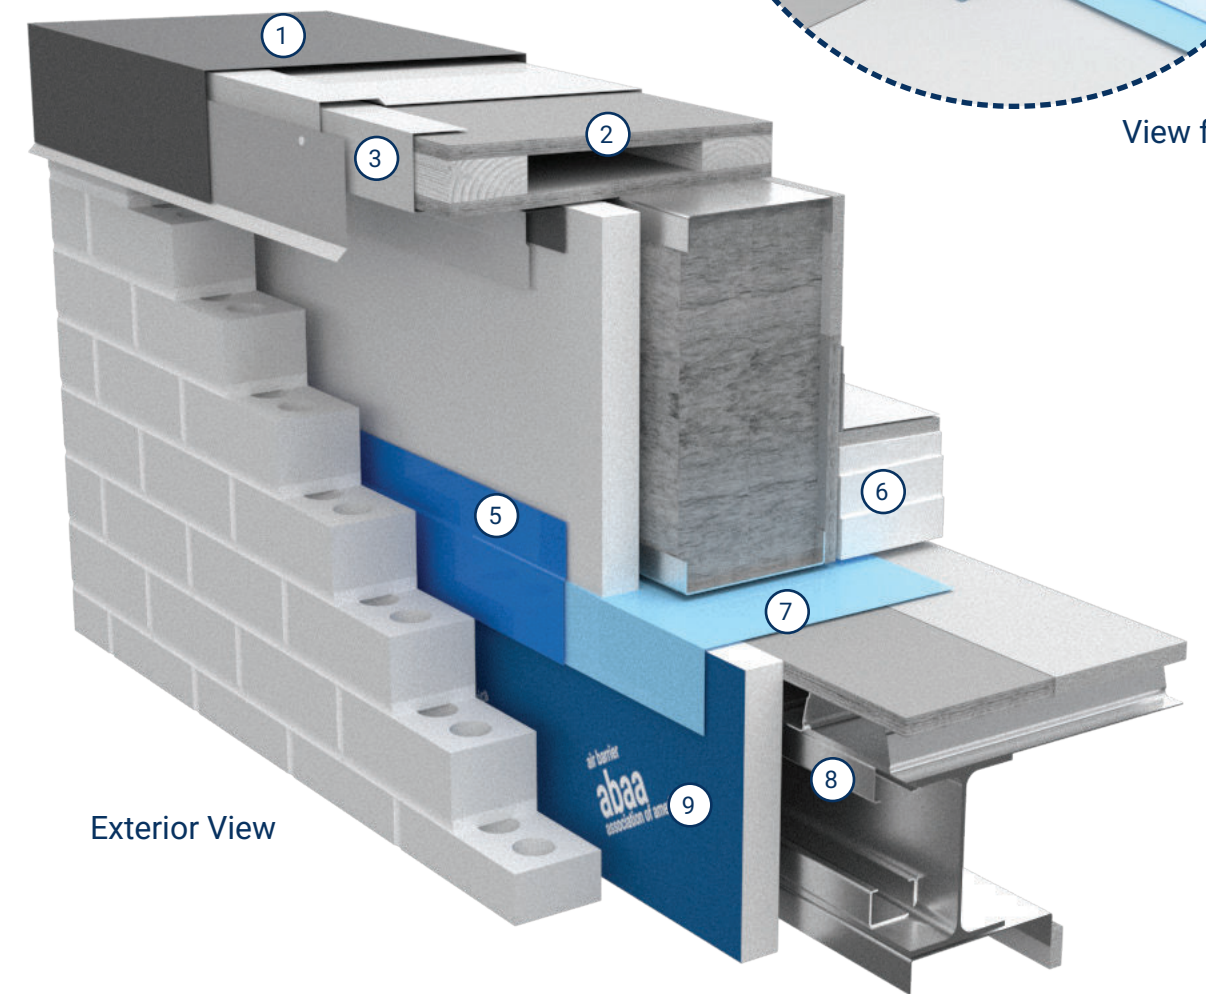

Exterior View

Insulated Sheathing Rainscreen Wall - Air Barrier Installation Prior to Parapet Extension - Without Thermal Break (3D)