
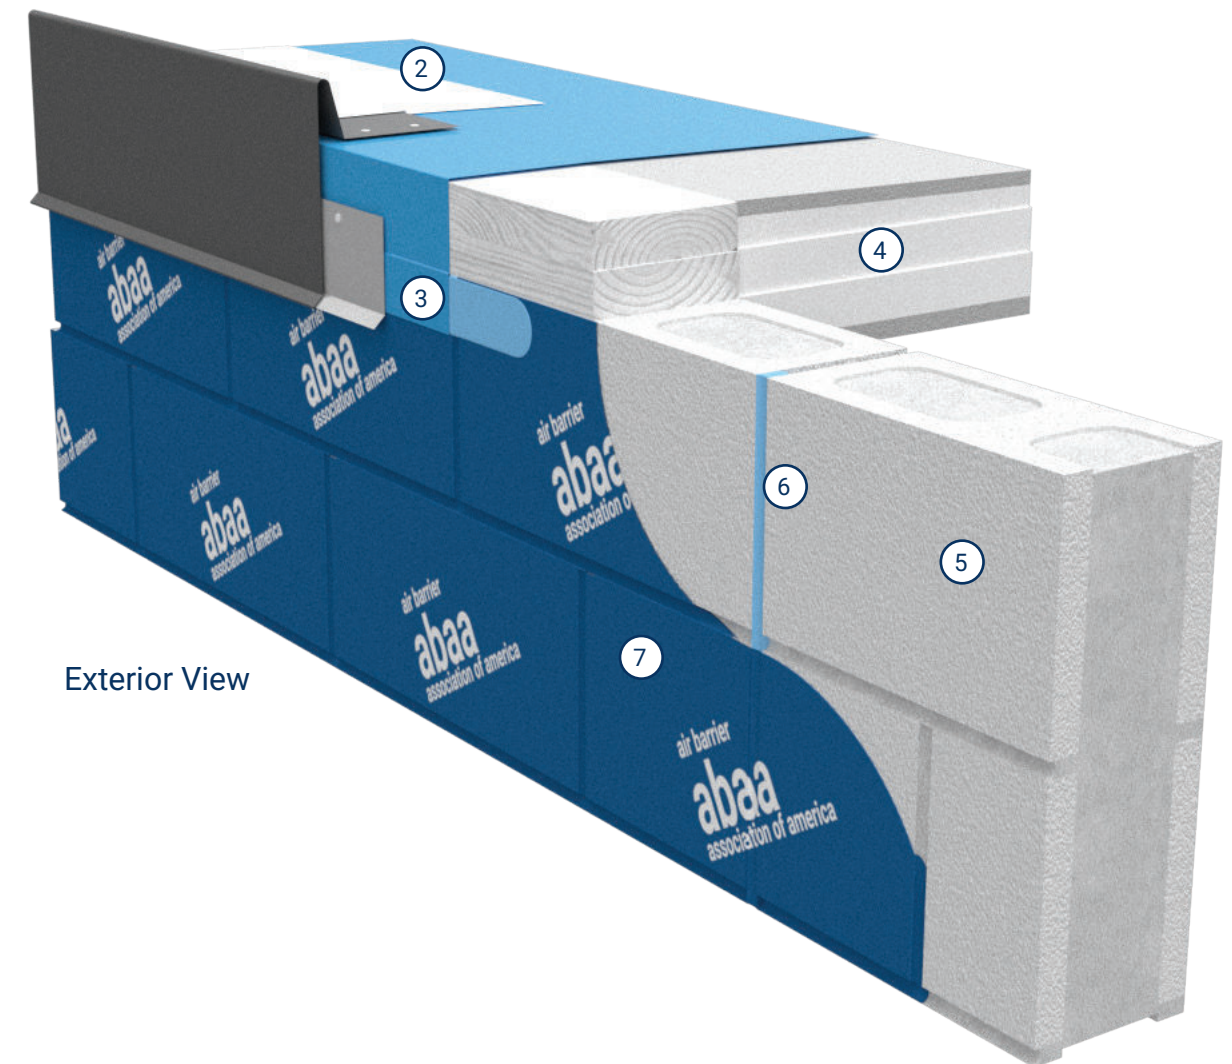


Detail MW1

Mass Wall - Without Roof Deck Air Barrier (2D)

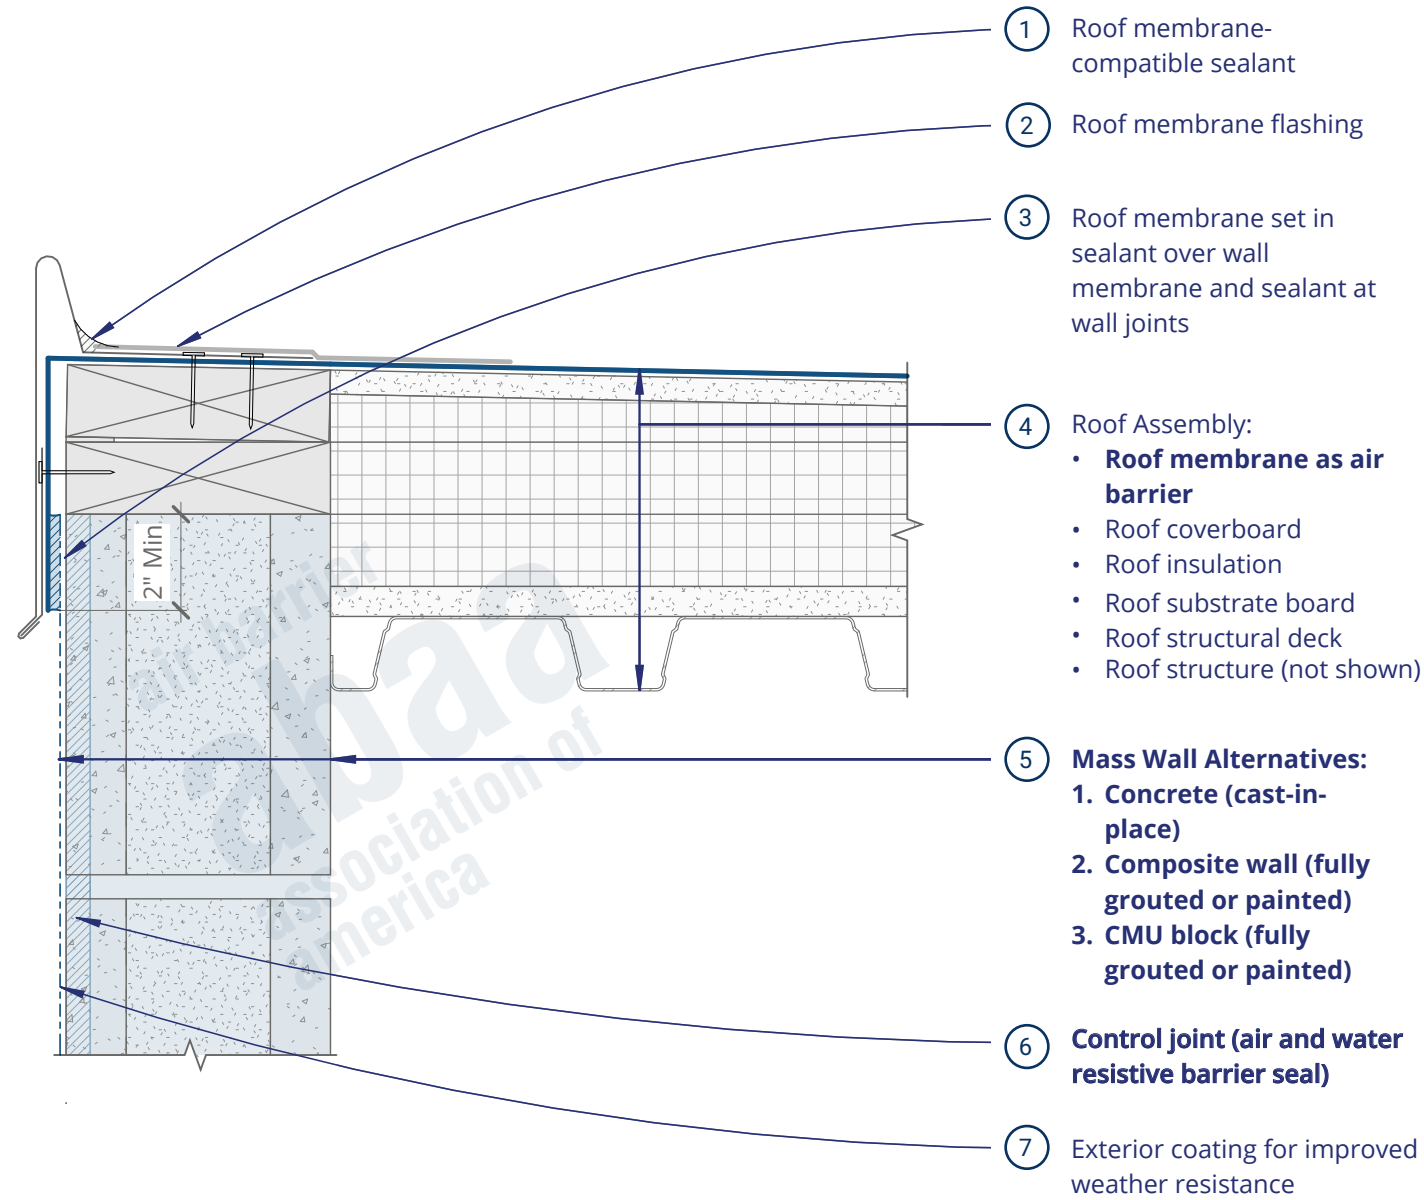

Mass Wall - Without Roof Deck Air Barrier (3D)