
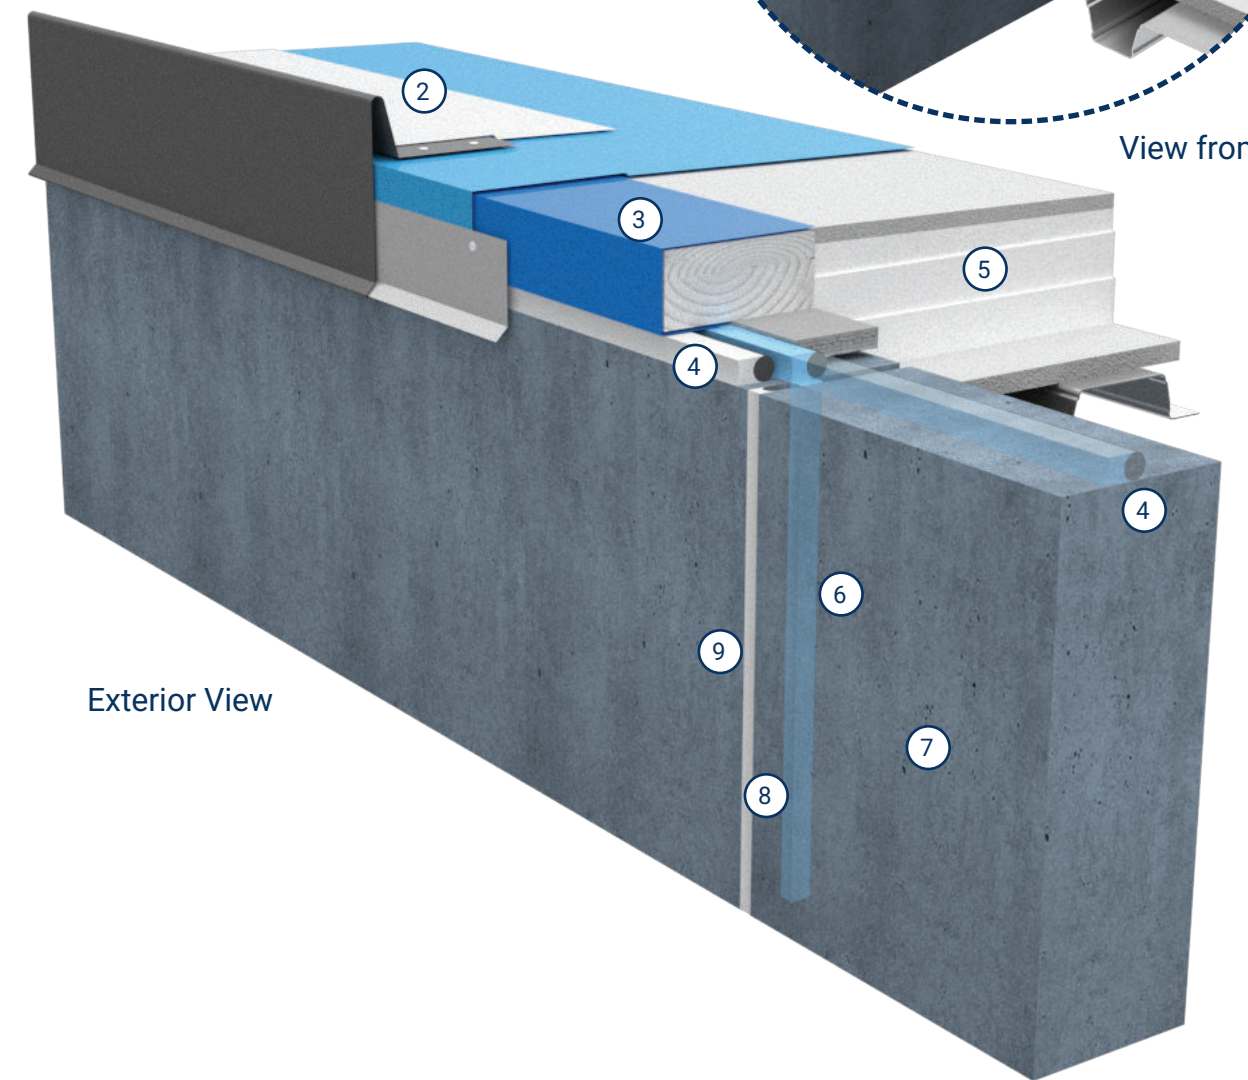
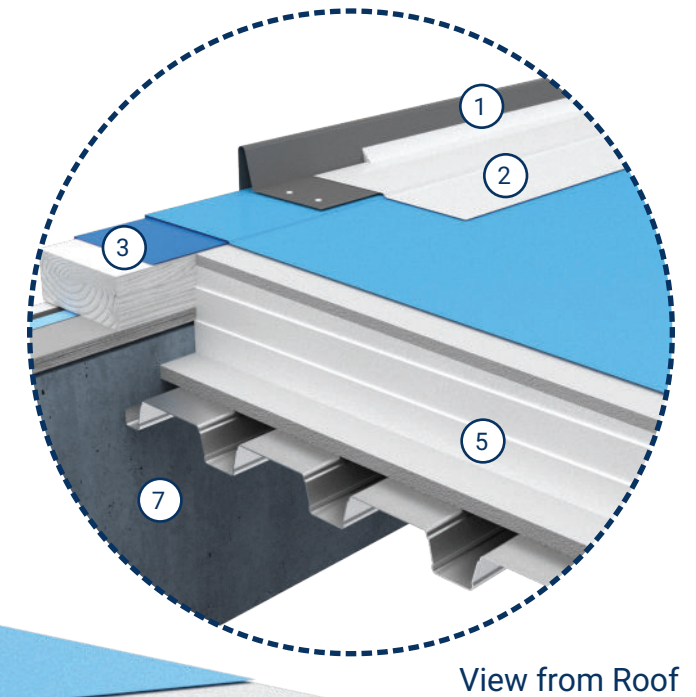


Detail MW2

Precast Concrete Panel - Without Roof Deck Air Barrier - Option A (2D)

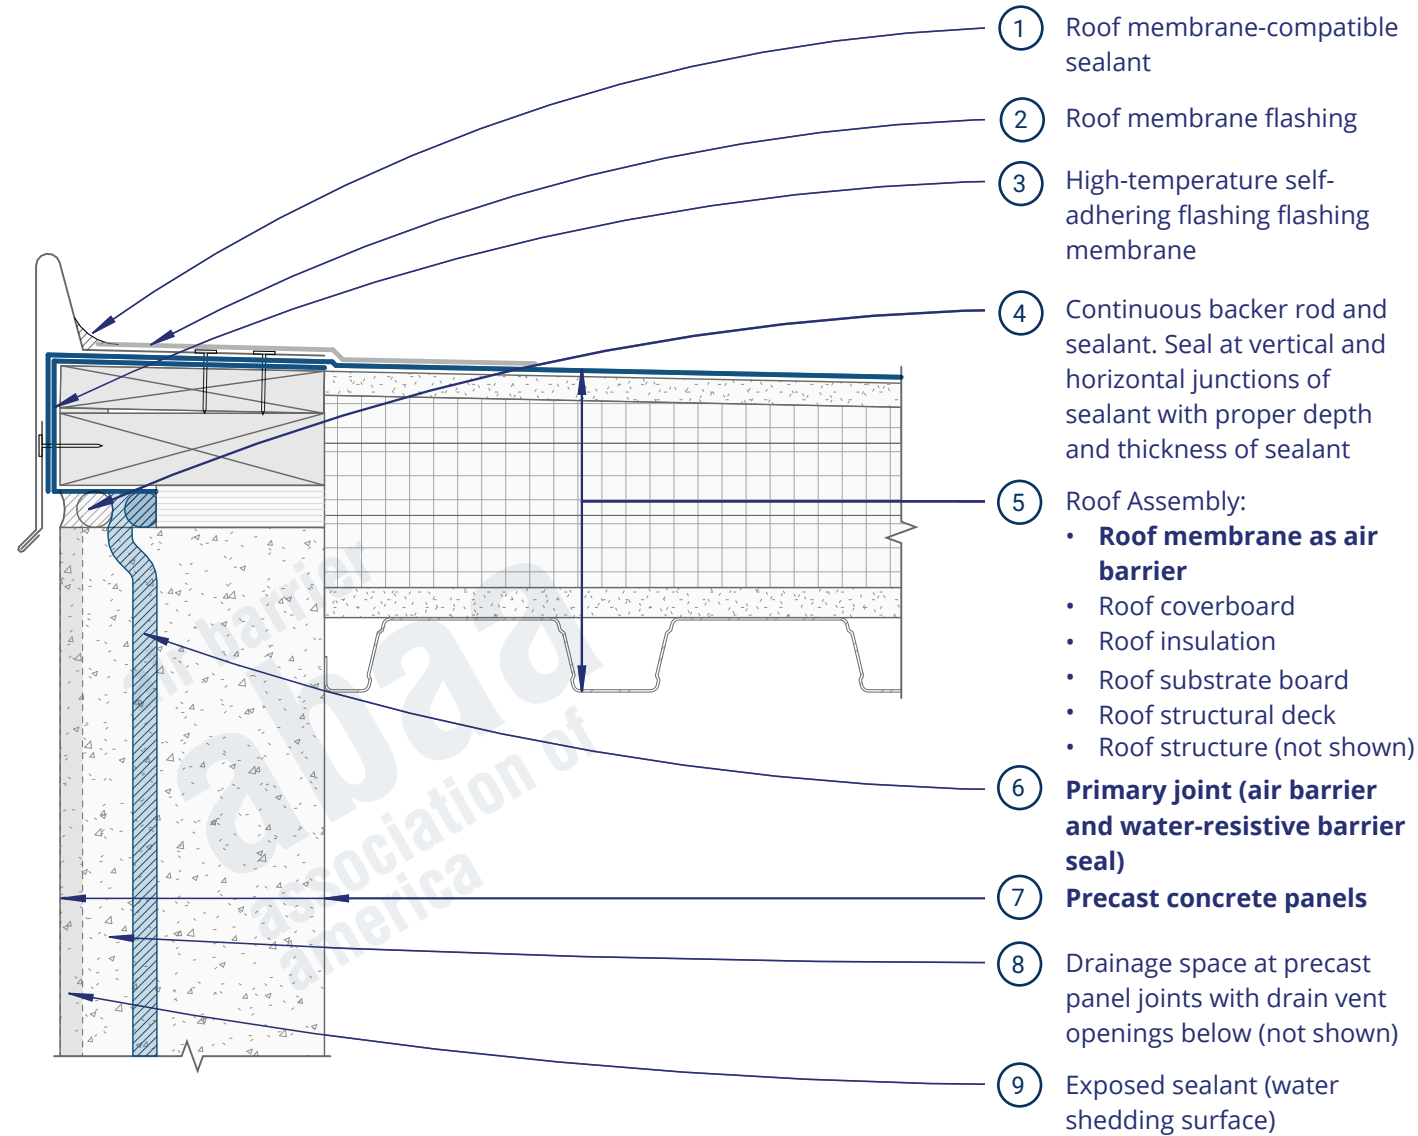

Precast Concrete Panel - Without Roof Deck Air Barrier - Option A (3D)