
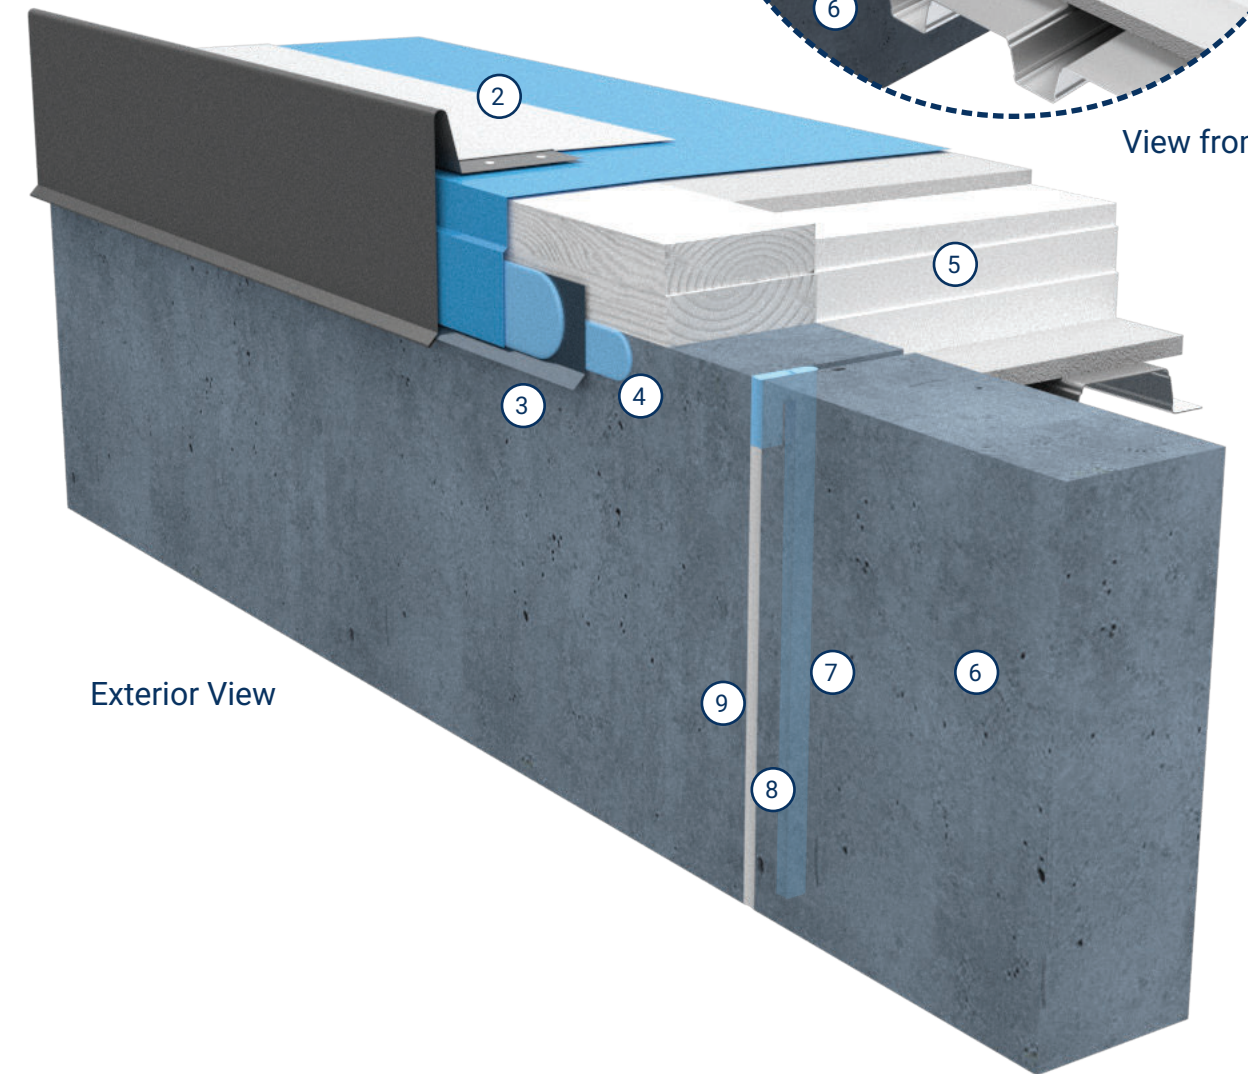
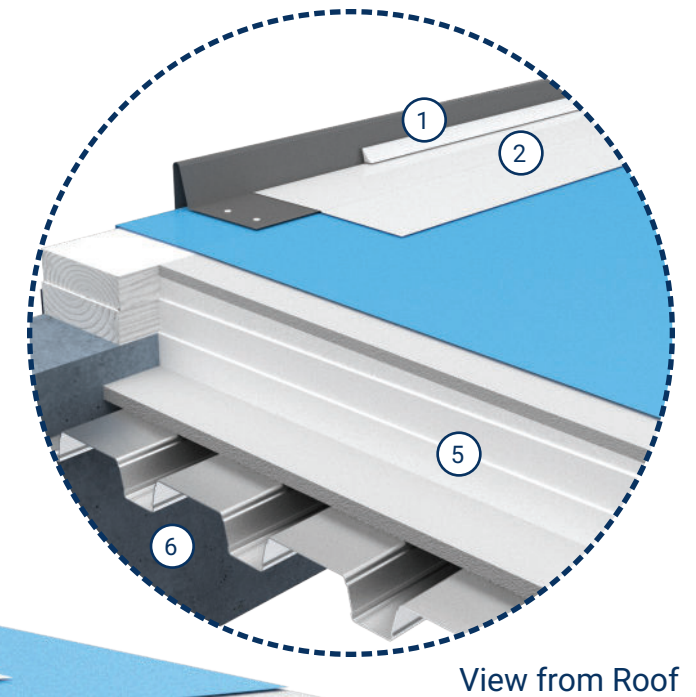


Detail MW3

Precast Concrete Panel - Without Roof Deck Air Barrier - Option B (2D)

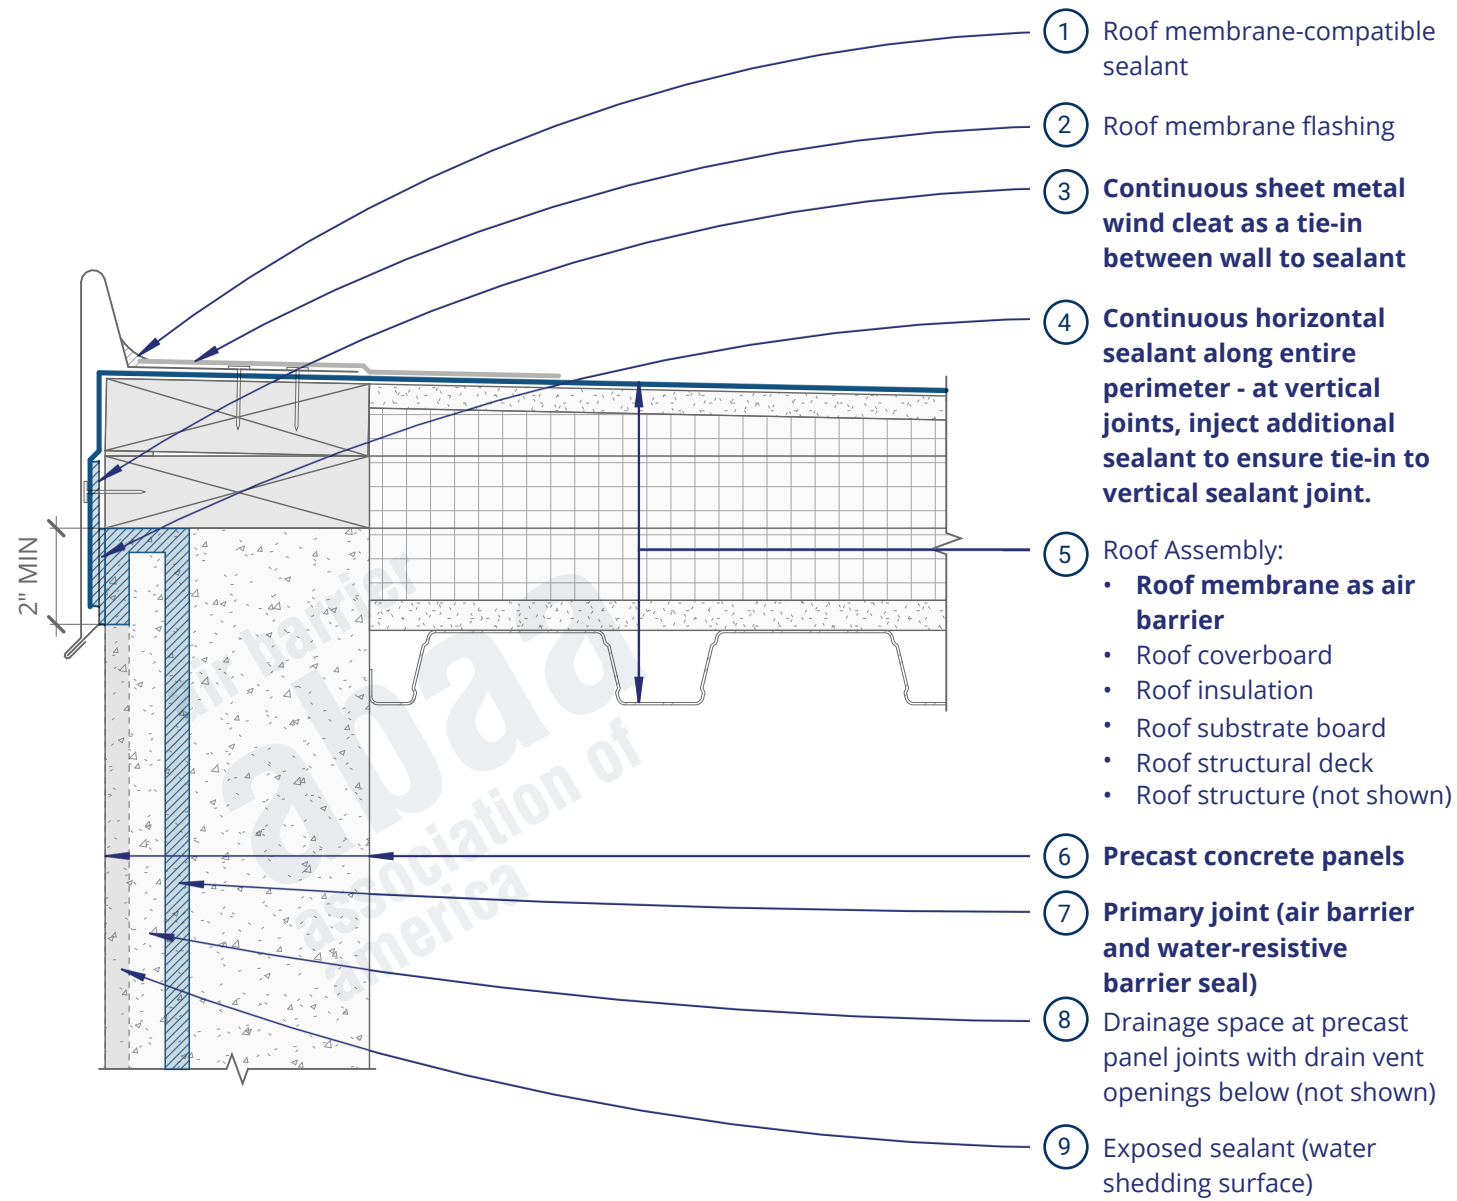

Precast Concrete Panel - Without Roof Deck Air Barrier - Option B (3D)