



# Detail MW4


## Mass Wall - With Roof Deck Air Barrier - Option A (2D)

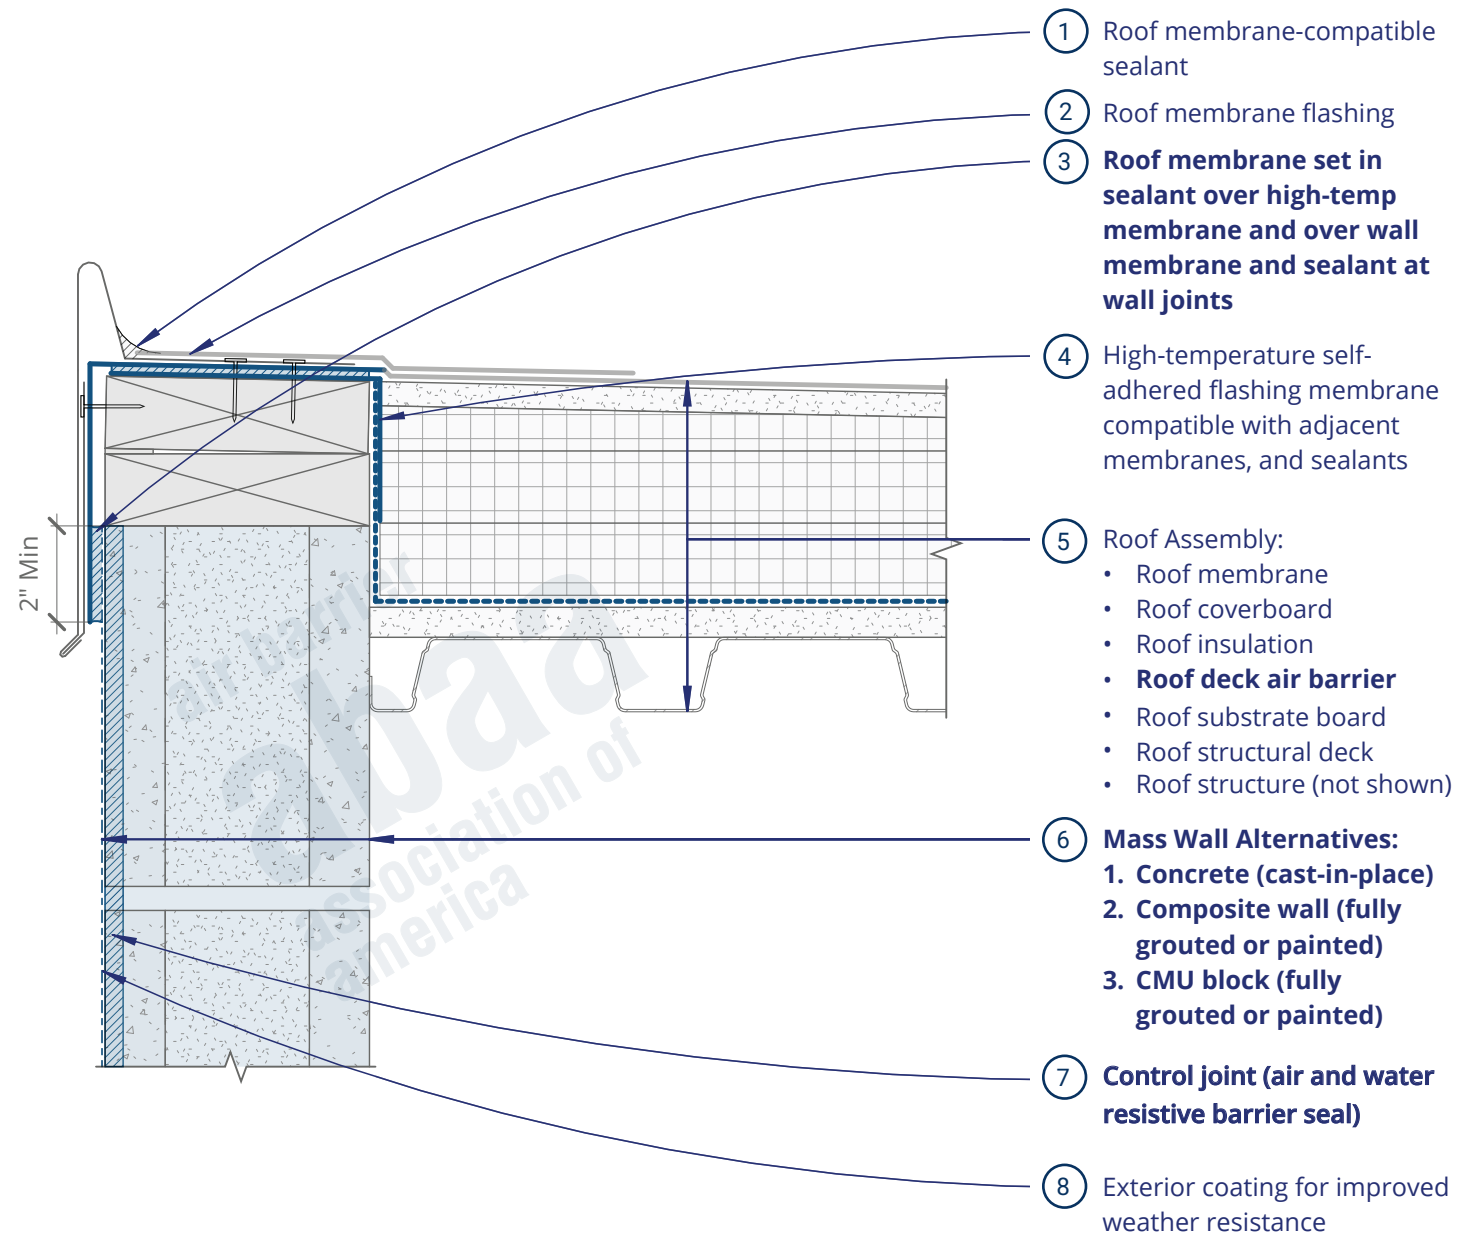

### GUIDE DETAILS: ROOF-TO-WALL TRANSITIONS

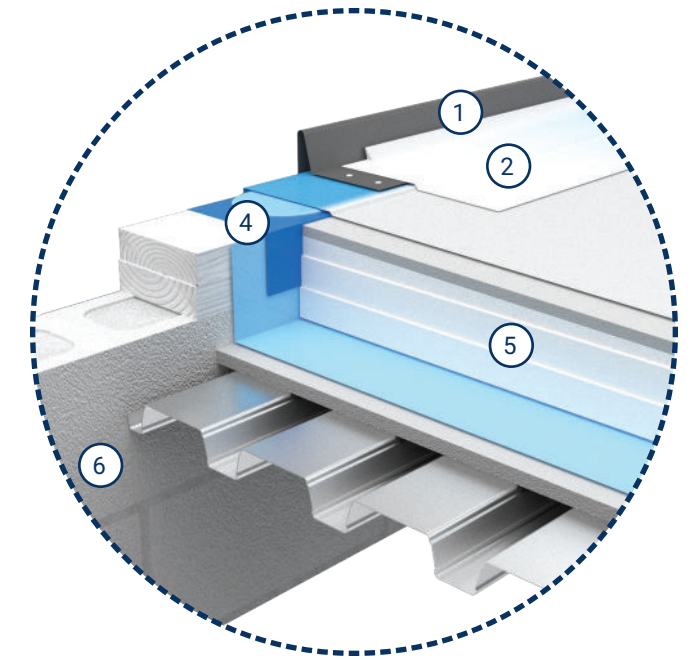

View from Roof

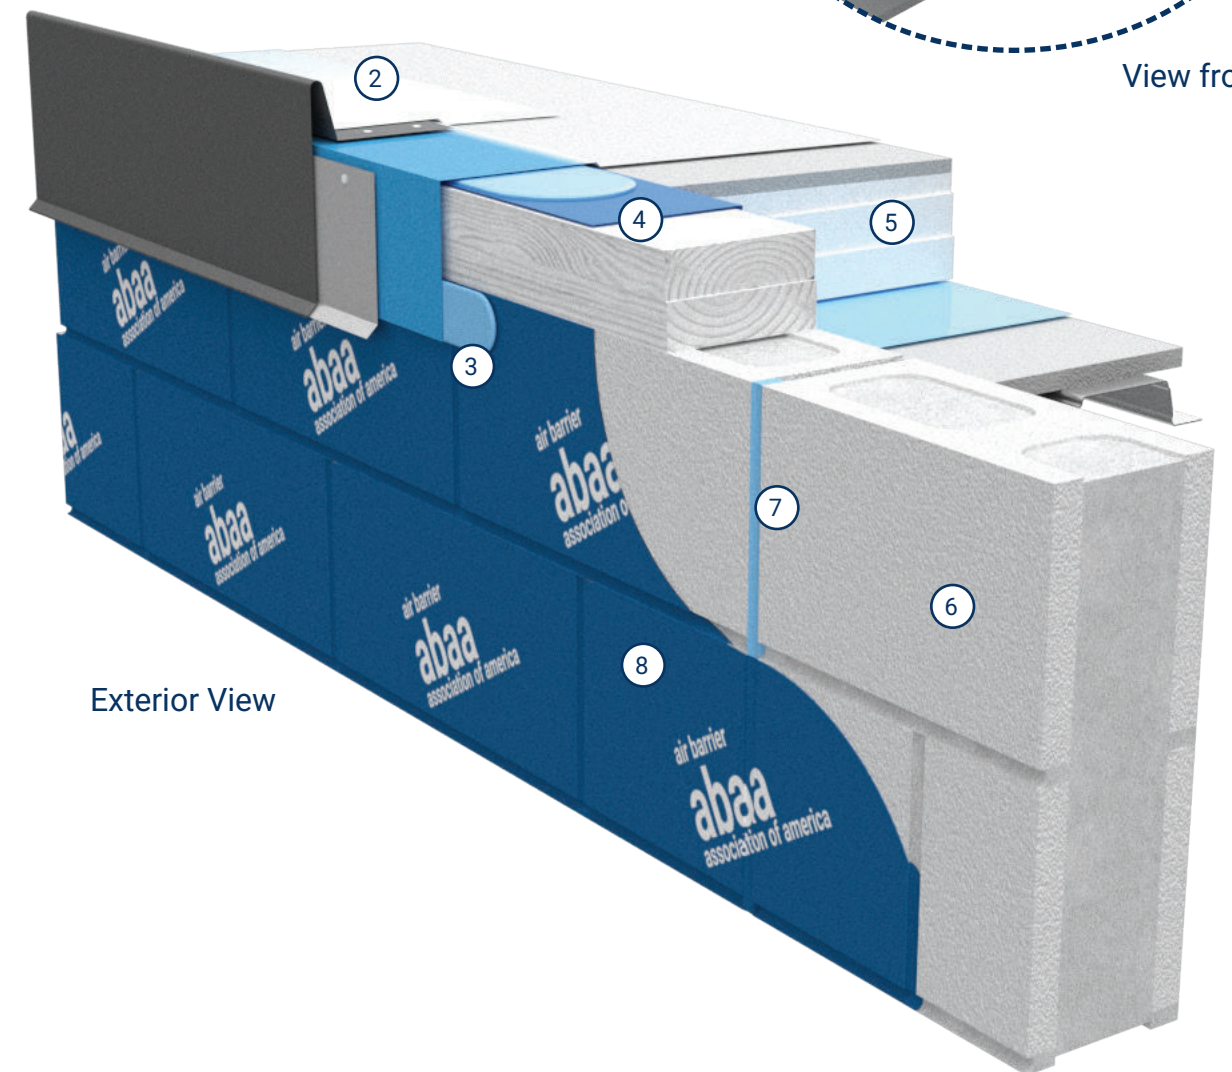

Exterior View

## Mass Wall - With Roof Deck Air Barrier - Option A (3D)