
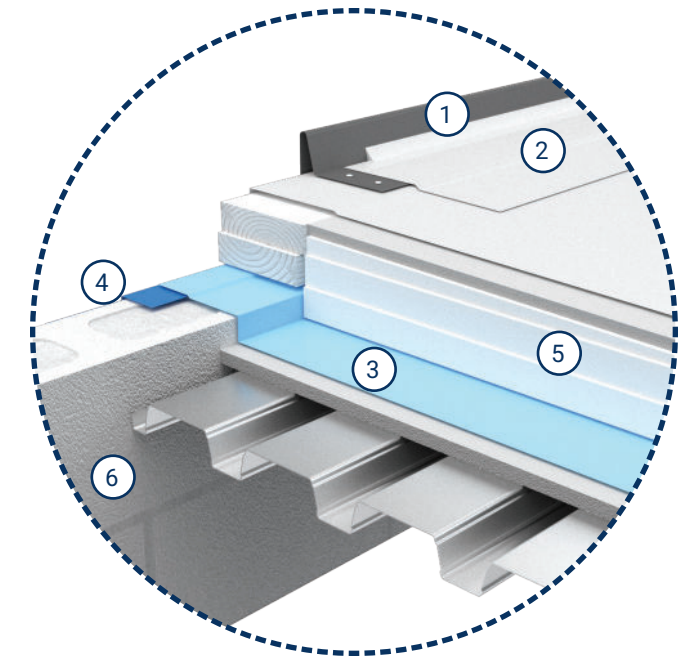



Detail MW5

Mass Wall - With Roof Deck Air Barrier - Option B (2D)

GUIDE DETAILS: ROOF-TO-WALL TRANSITIONS

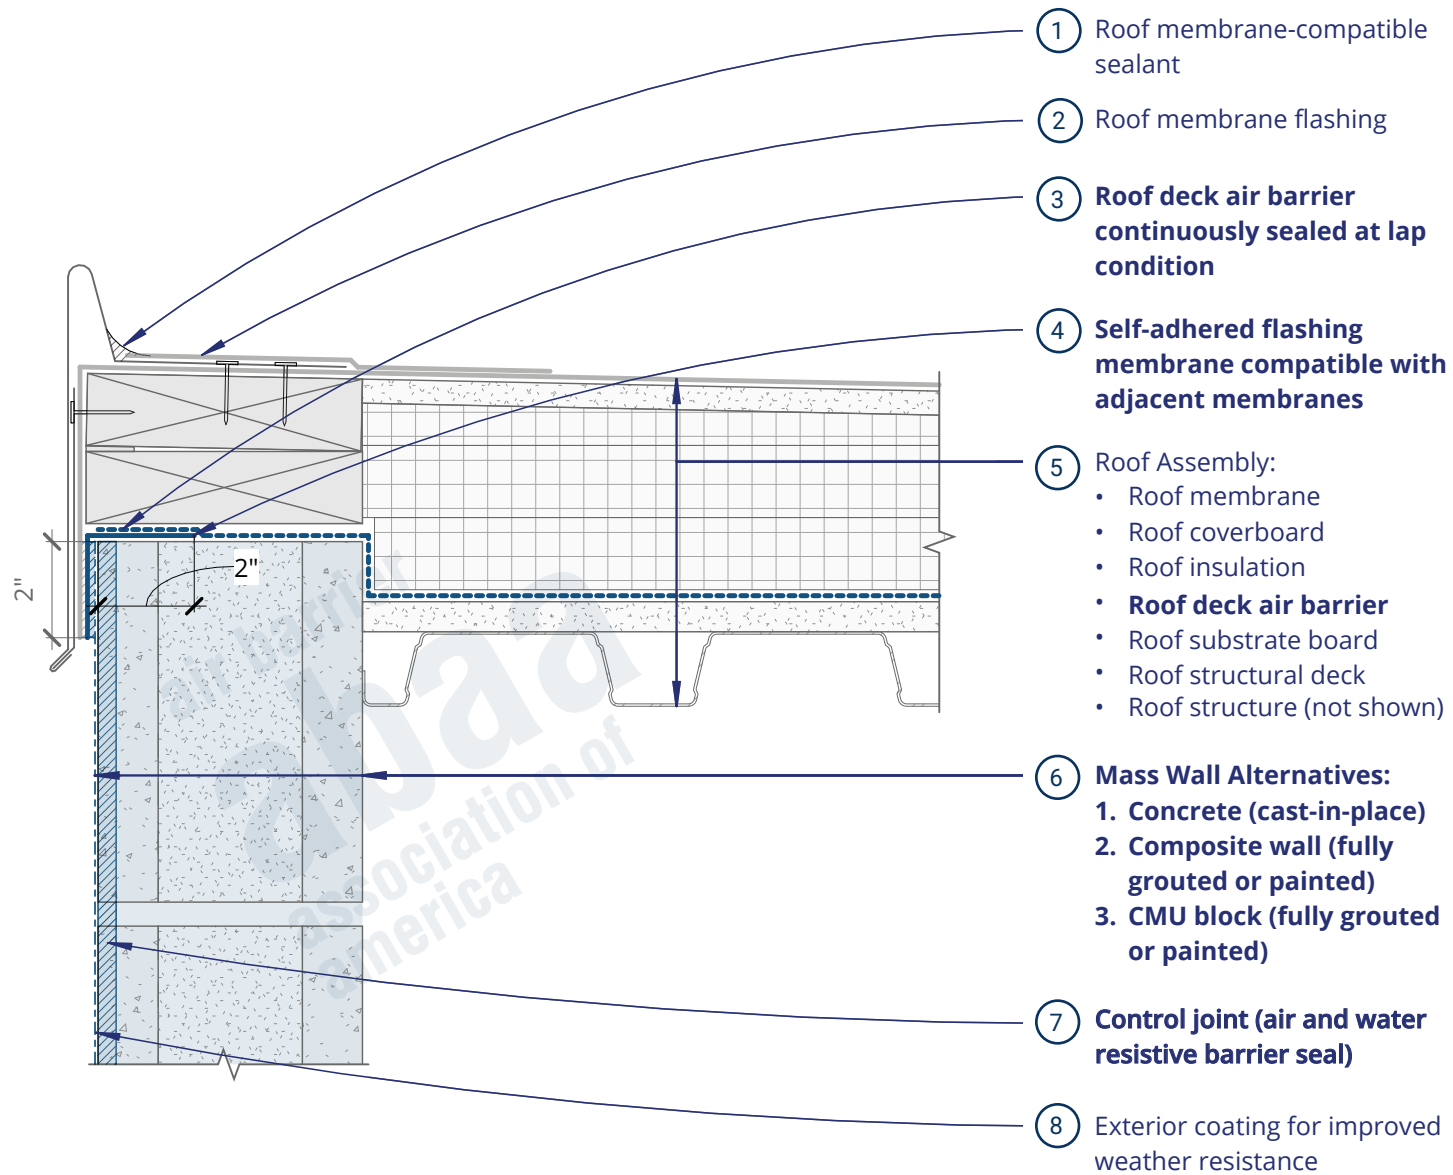

View from Roof

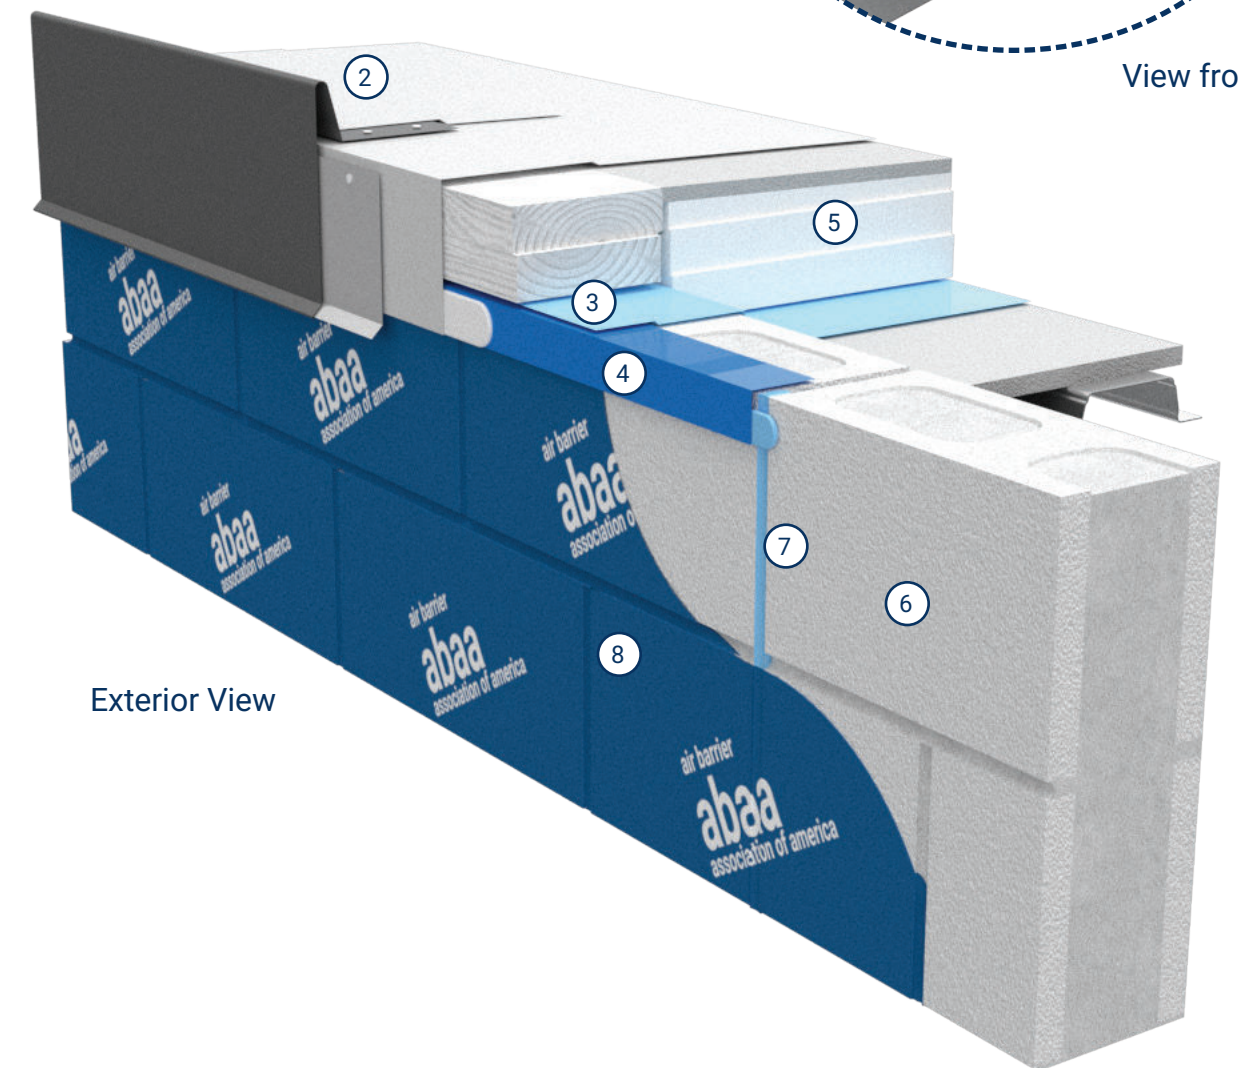

Exterior View

Mass Wall - With Roof Deck Air Barrier - Option B (3D)