

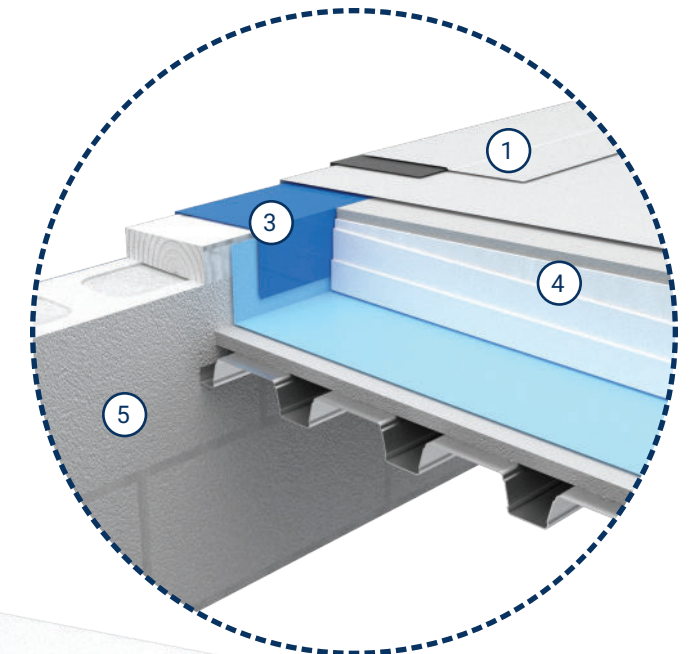


Detail MW6

Mass Wall - Gutter Edge With Roof Deck Air Barrier (2D)

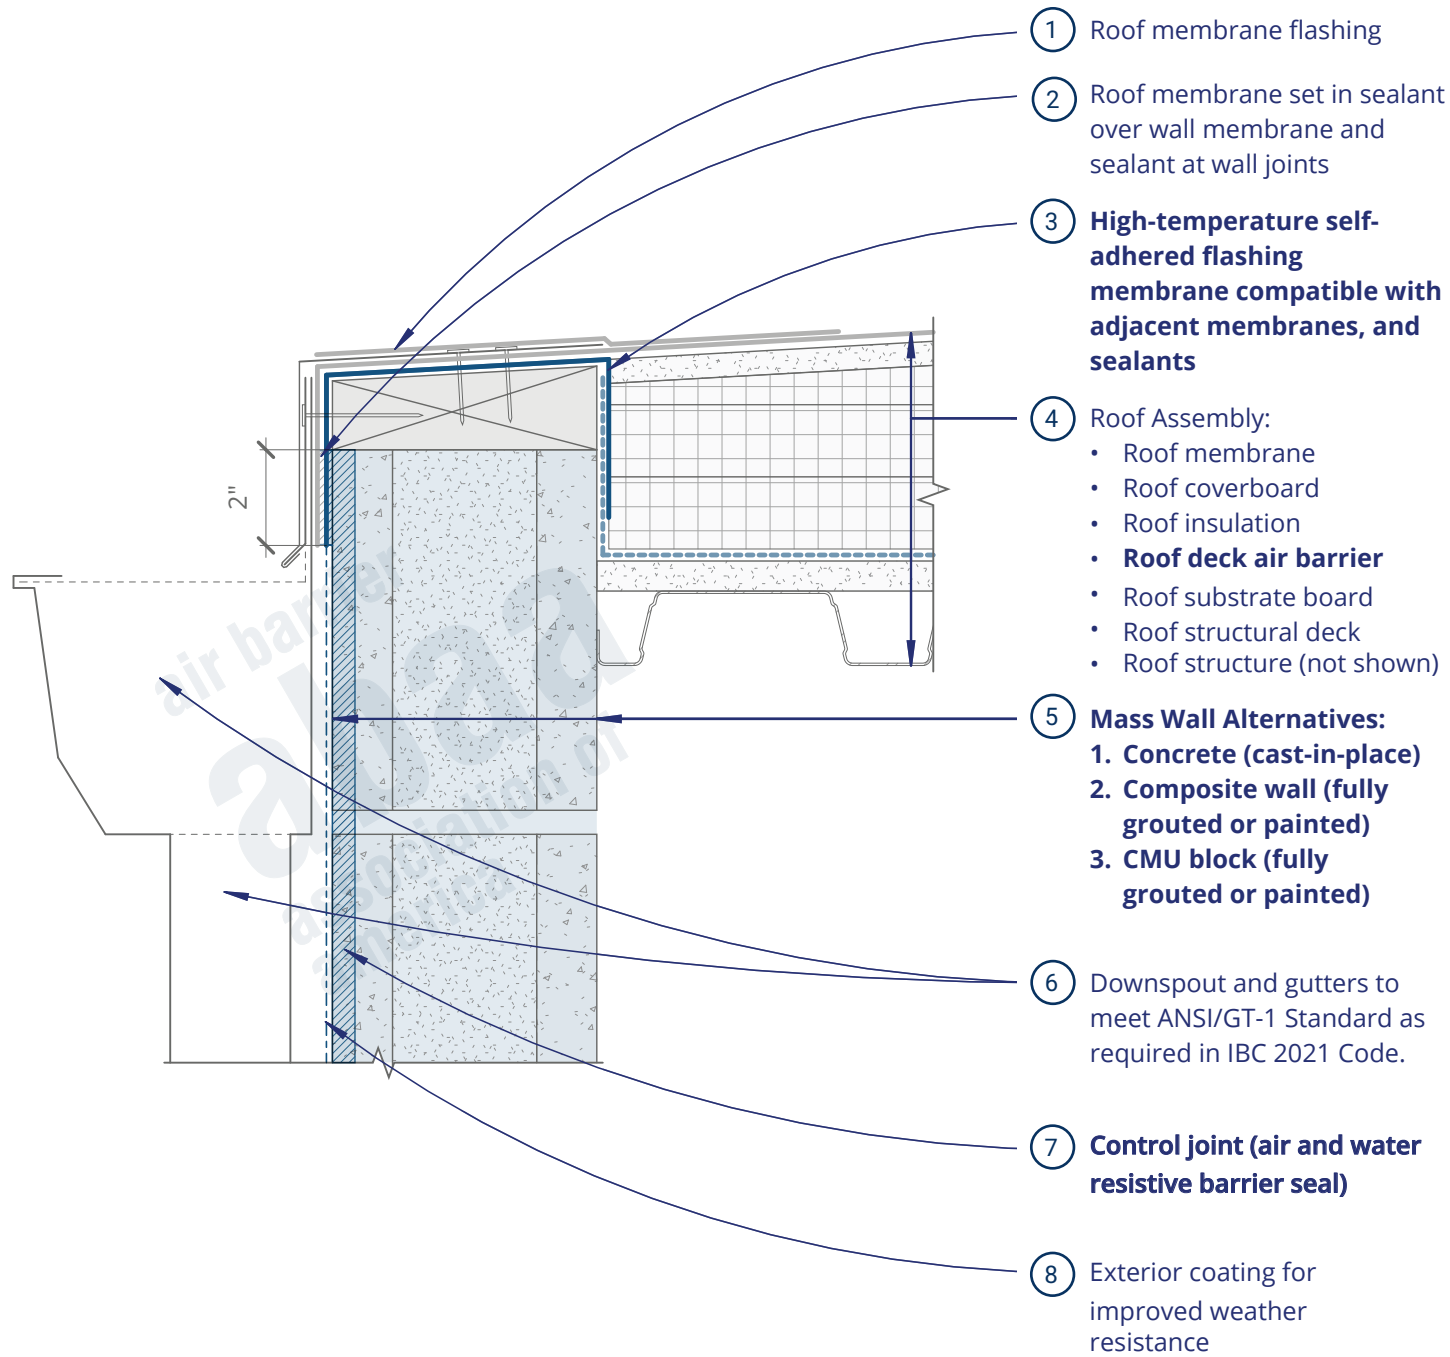

View from Roof

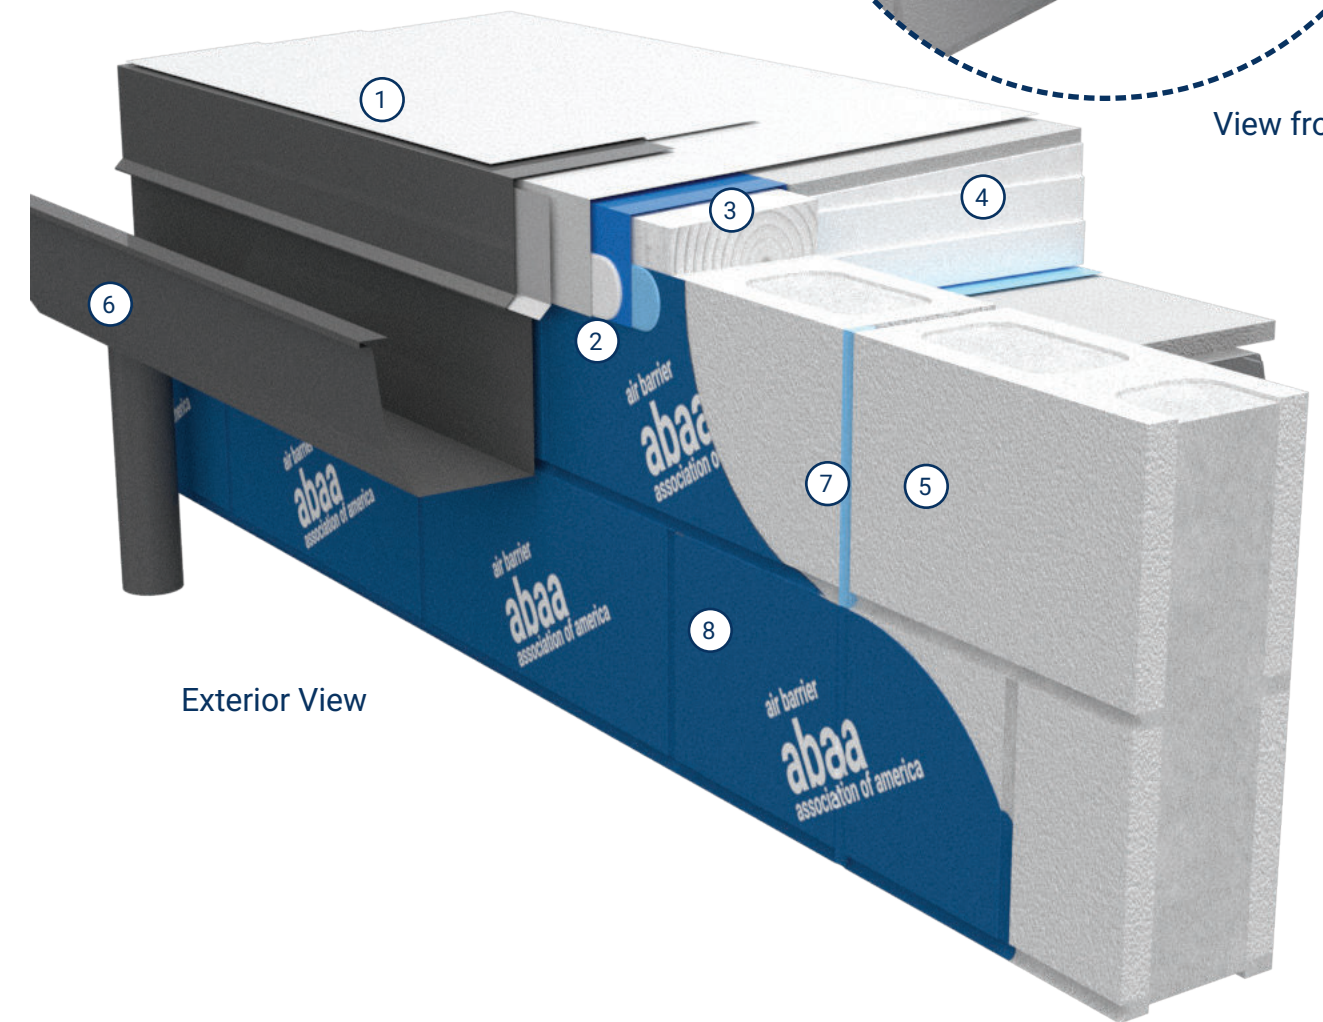

Exterior View

Mass Wall - Gutter Edge With Roof Deck Air Barrier (3D)