

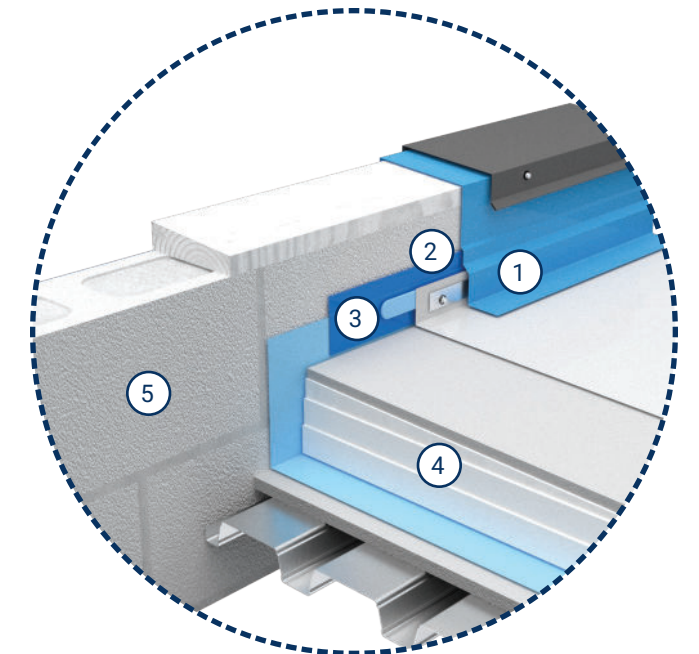


Detail MW7

Mass Wall - Parapet With Roof Deck Air Barrier (2D)

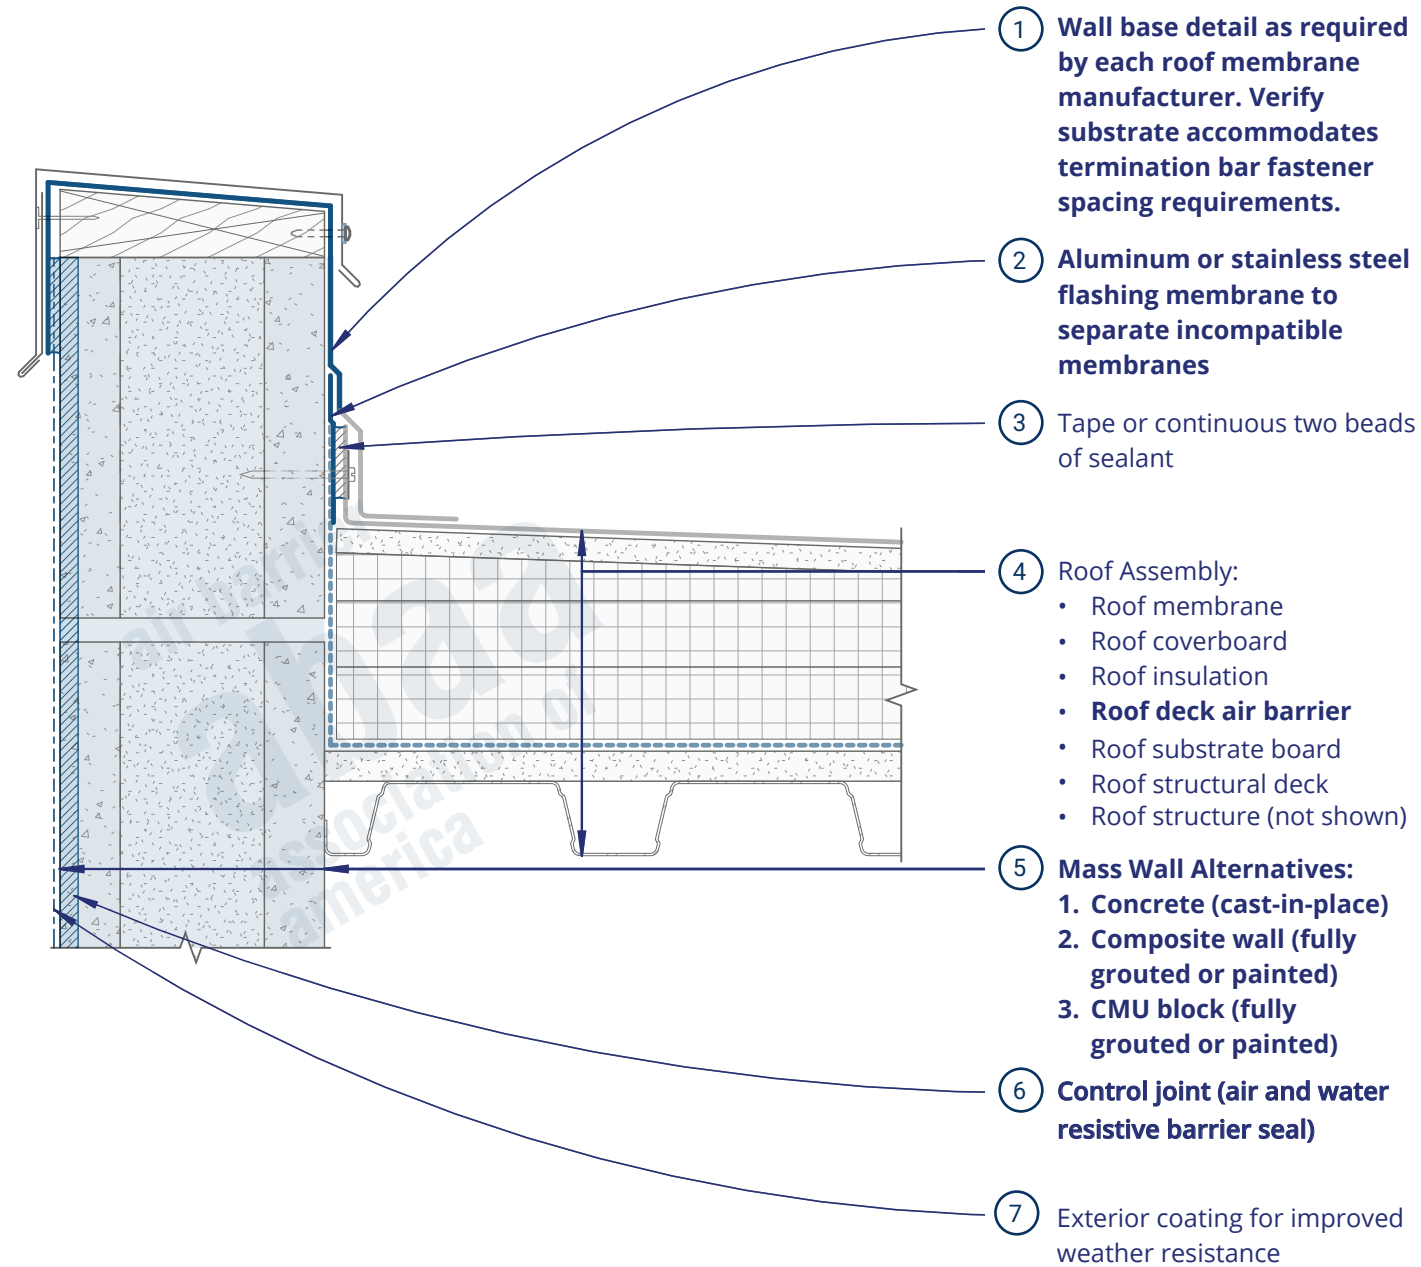

View from Roof

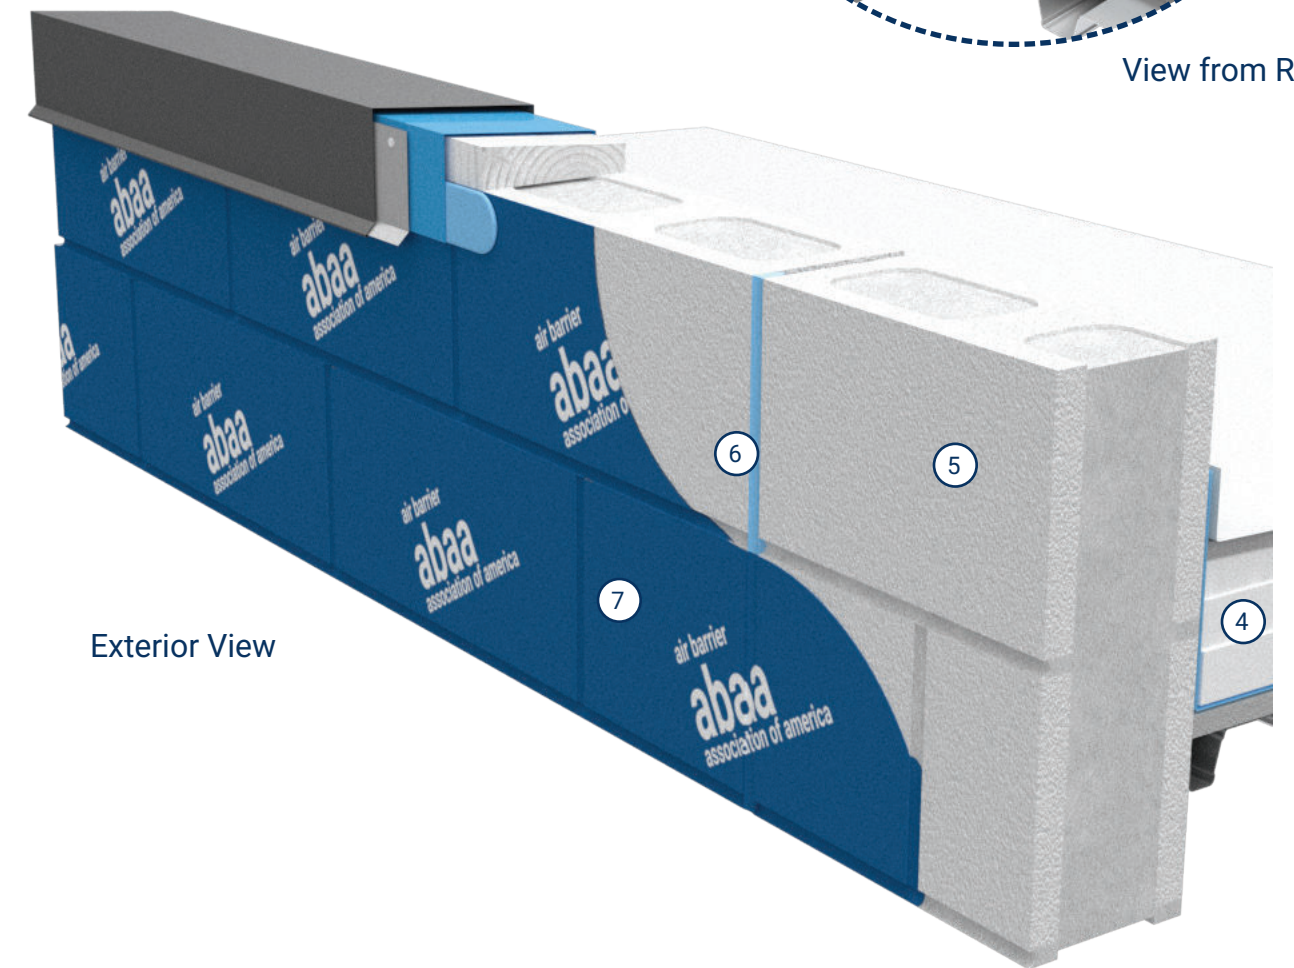

Exterior View

Mass Wall - Parapet With Roof Deck Air Barrier (3D)