

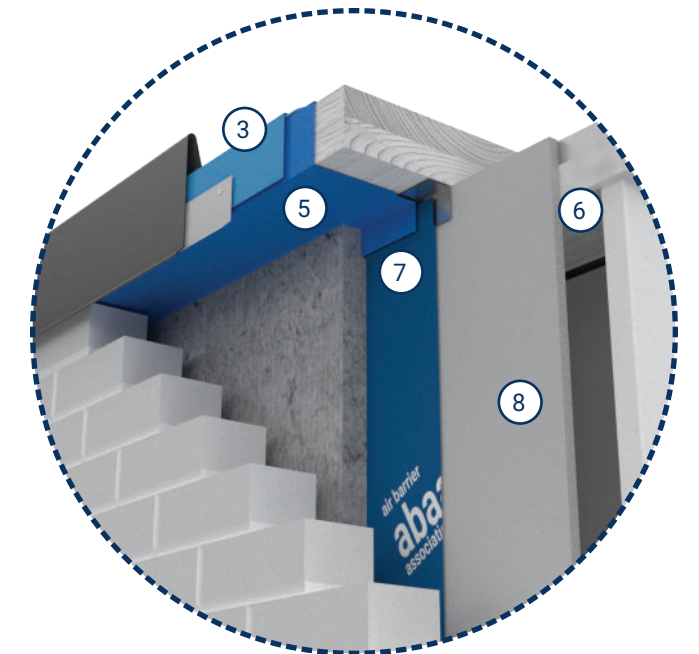


# Detail RS1

## Rainscreen Wall - Roof Edge Without Roof Deck Air Barrier (2D)

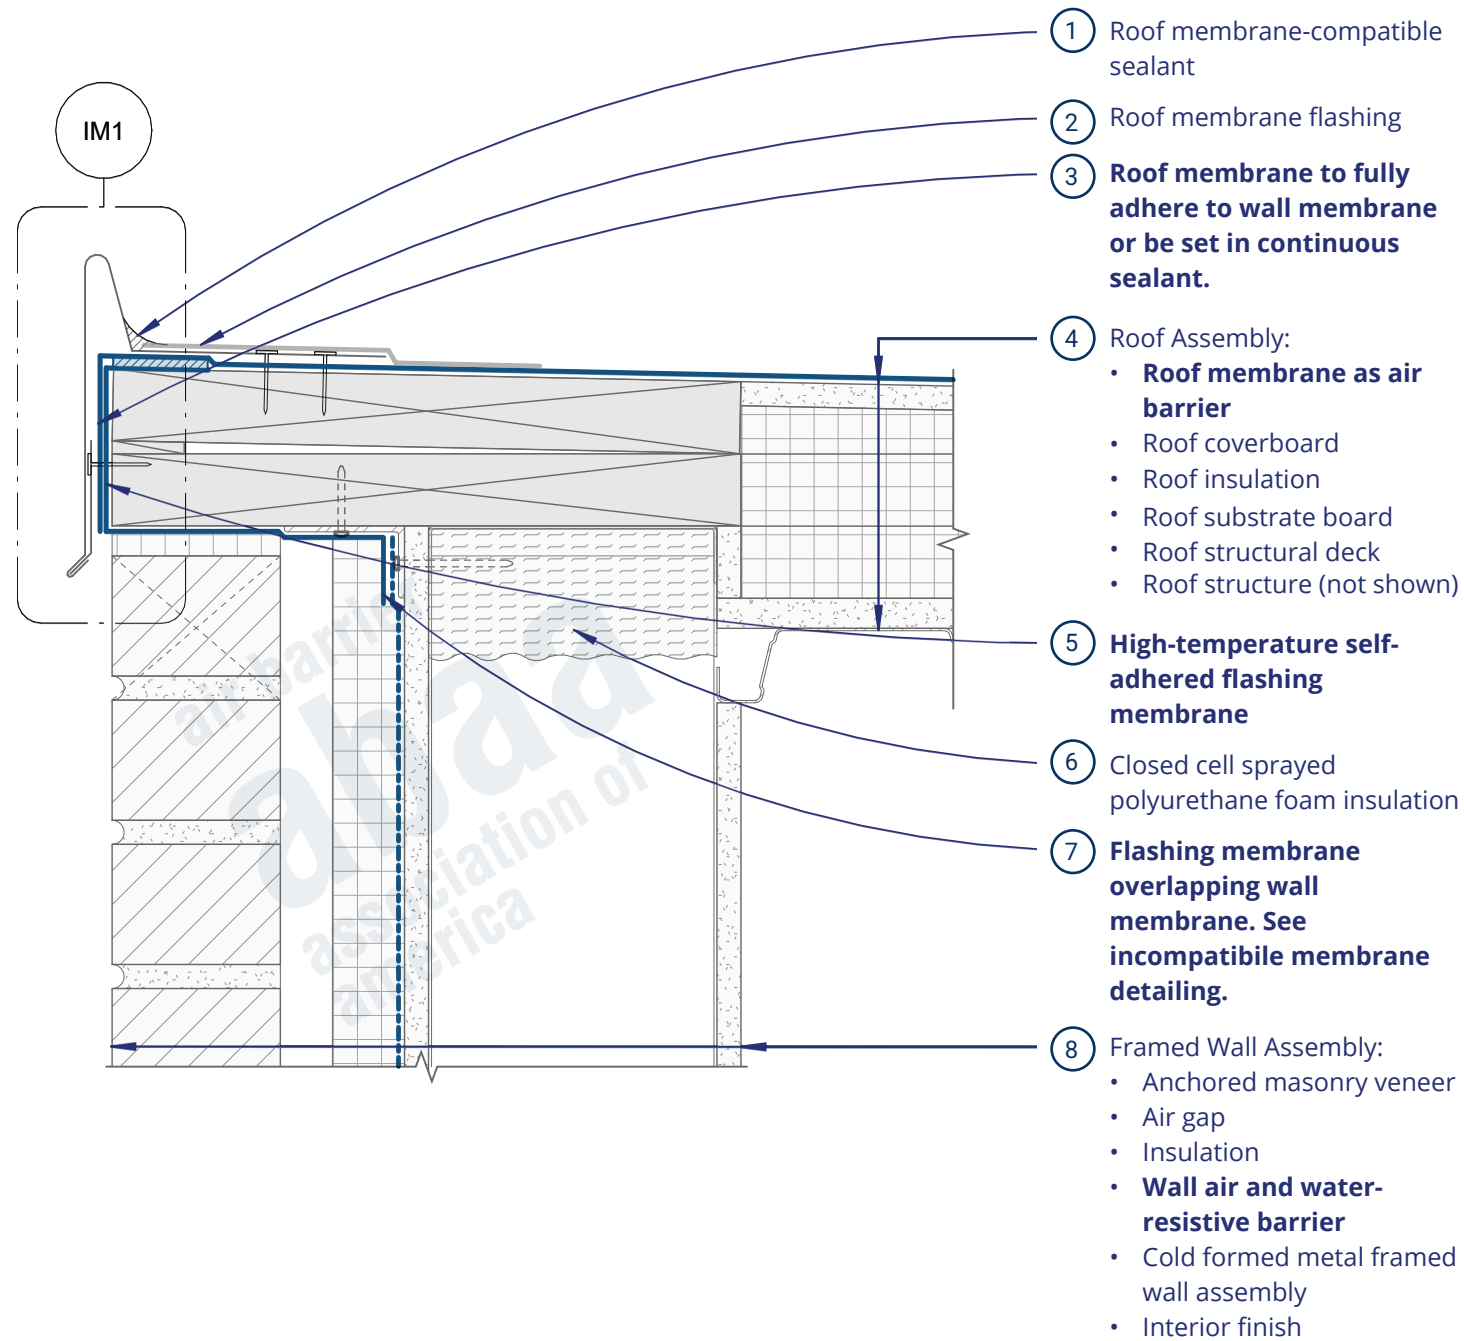

View from Underside

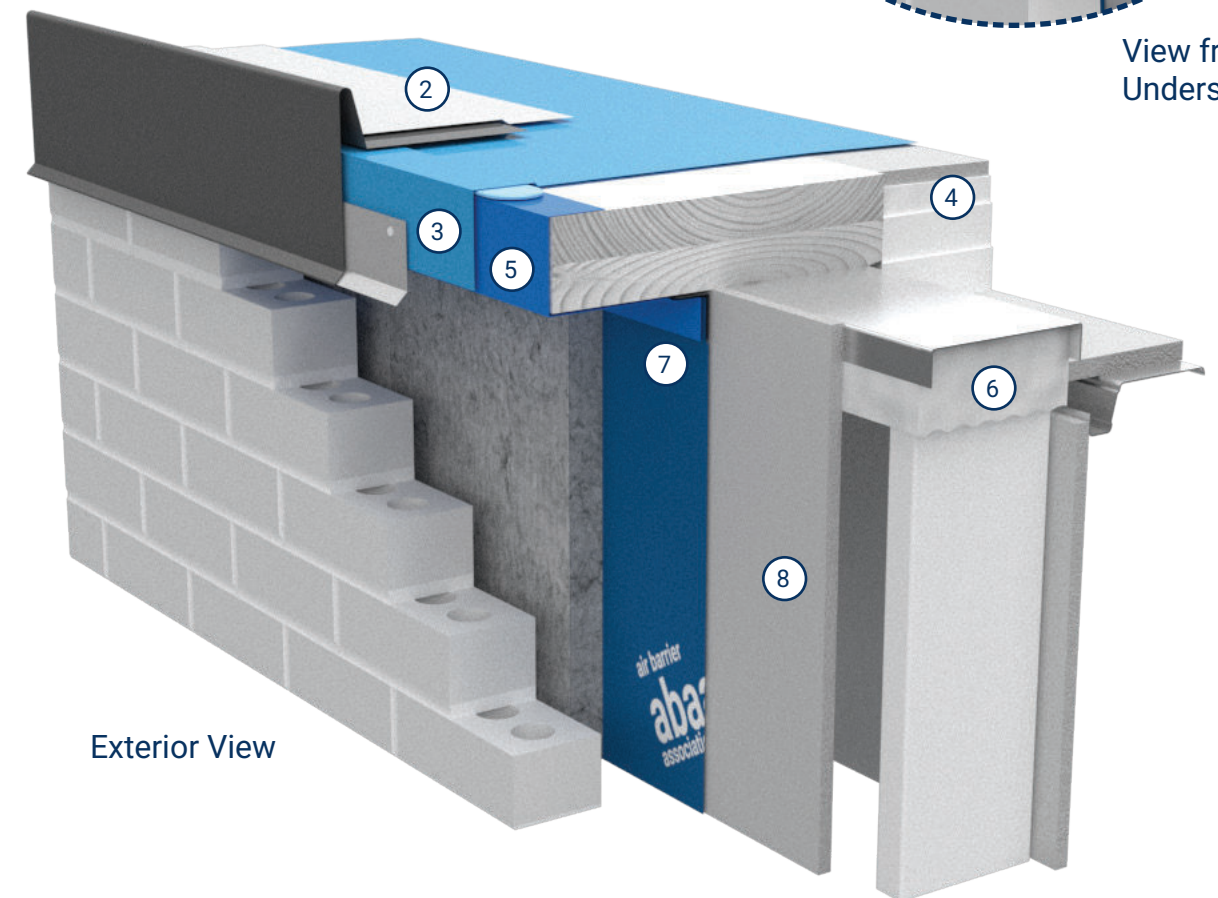

Exterior View

## Rainscreen Wall - Roof Edge Without Roof Deck Air Barrier (3D)