

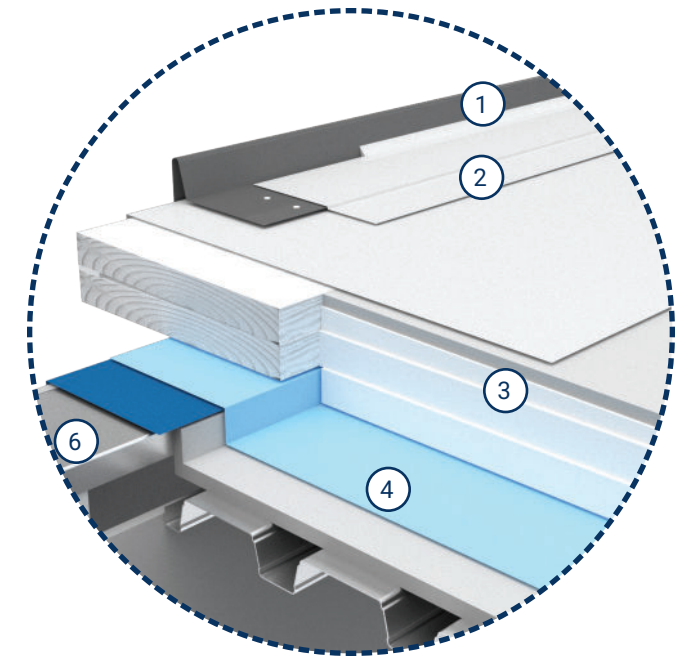


Detail RS2

Rainscreen Wall - Roof Edge With Roof Deck Air Barrier (2D)

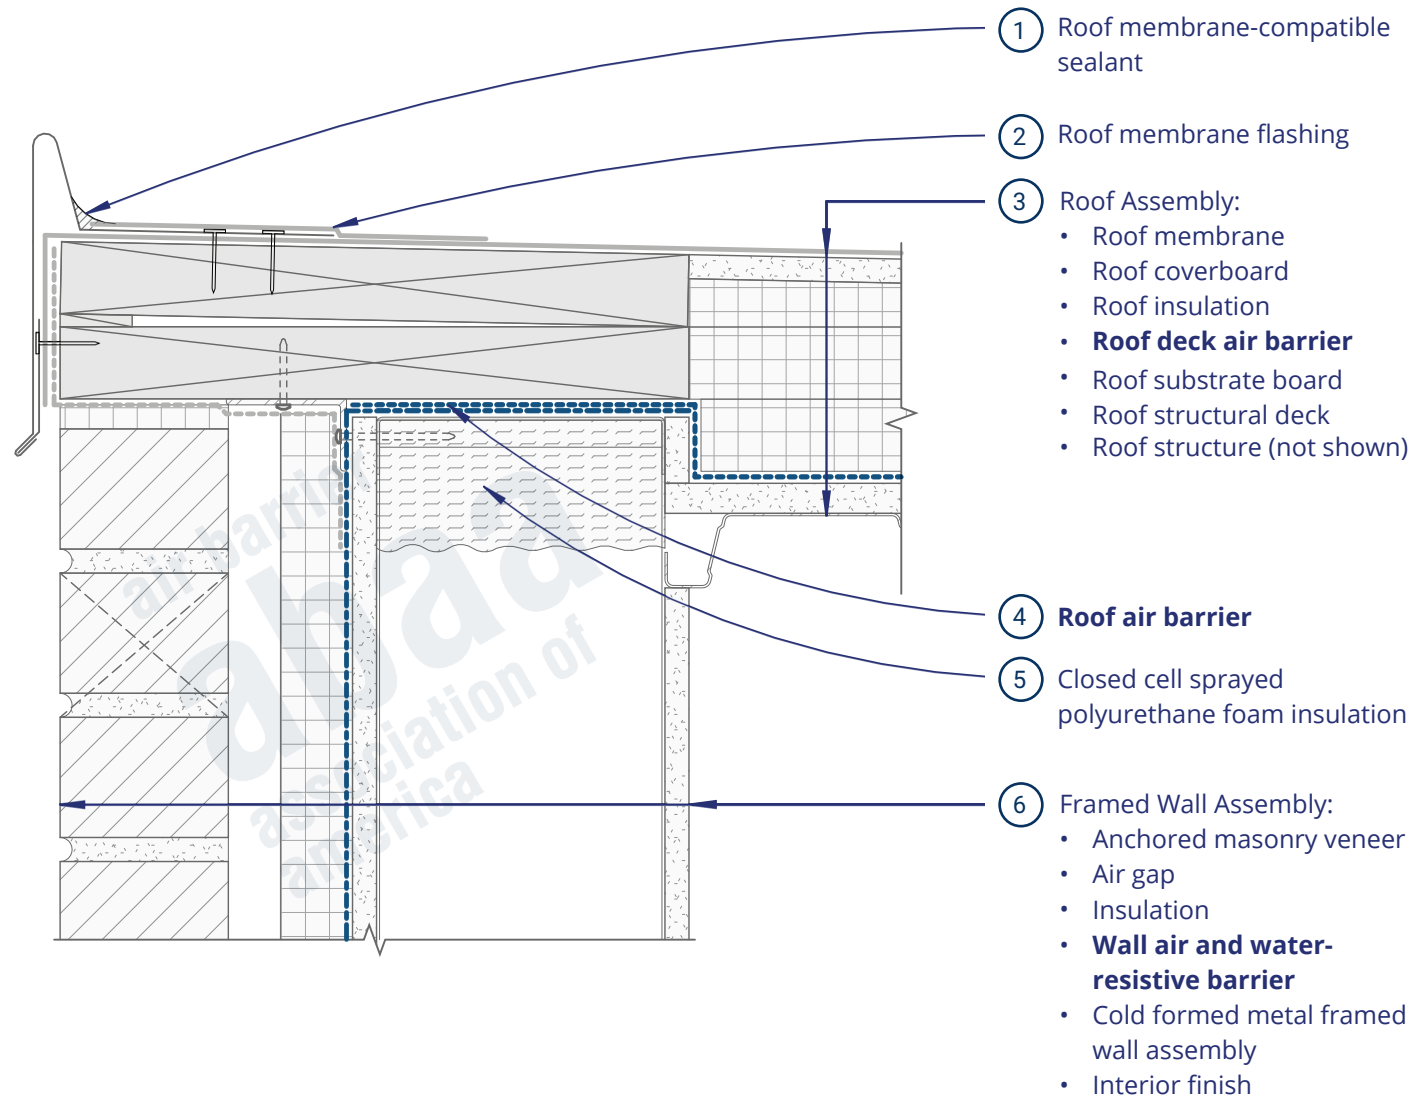

View from Roof

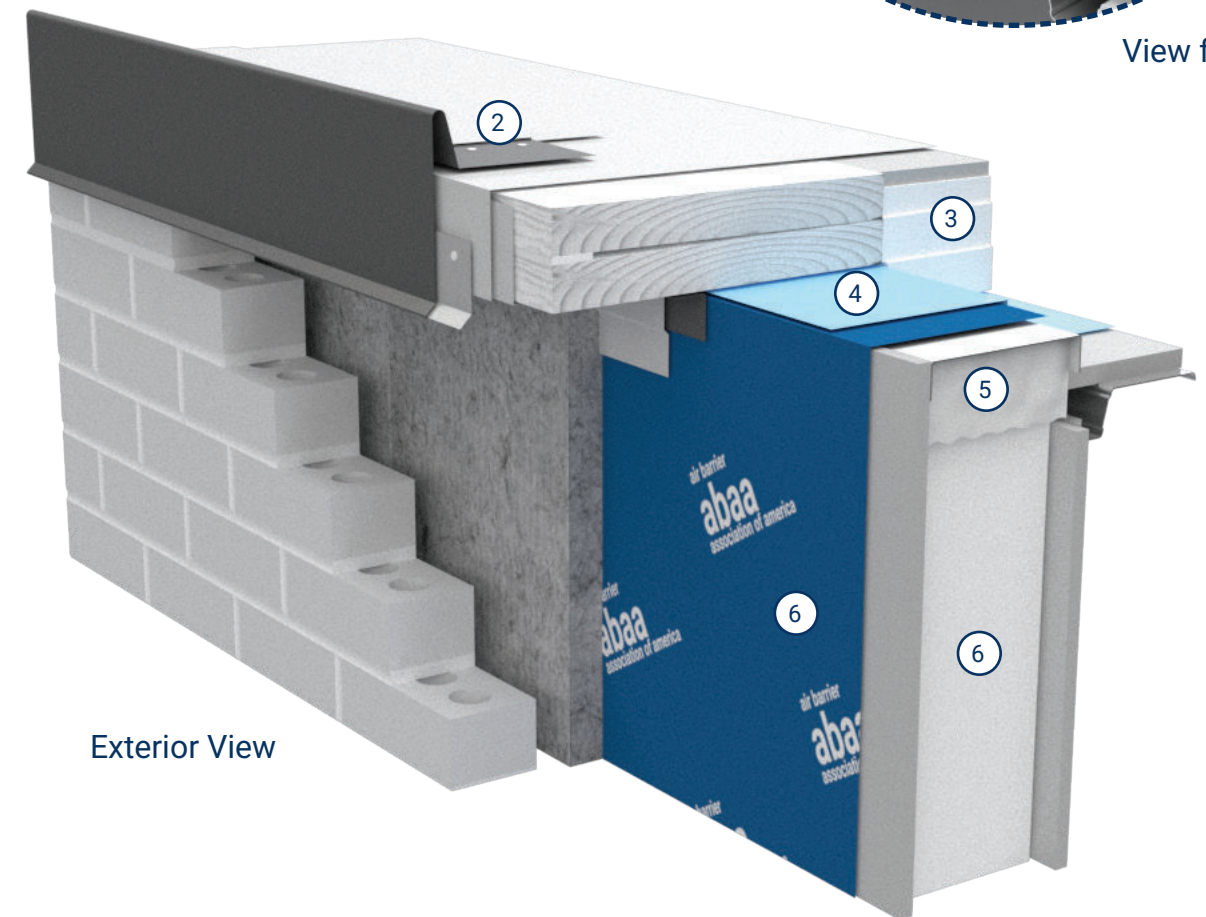

Exterior View

Rainscreen Wall - Roof Edge With Roof Deck Air Barrier (3D)