

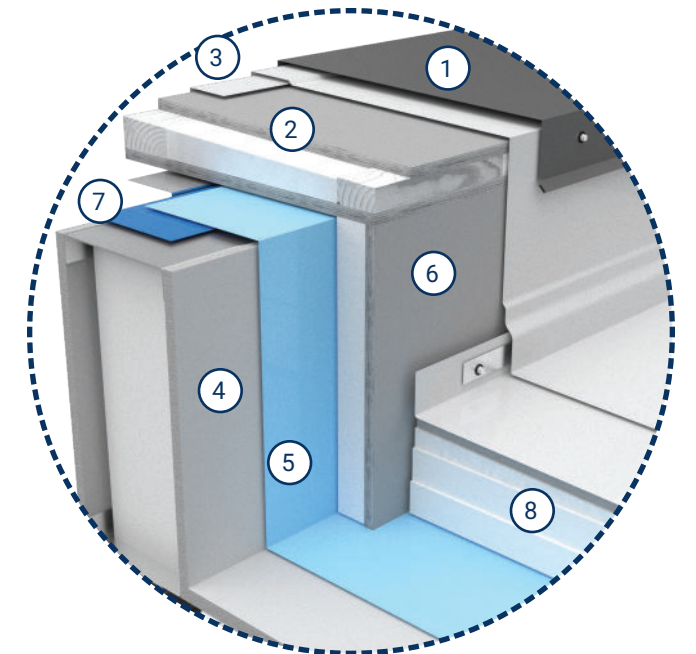


Detail RS5

Rainscreen Wall - Parapet With Insulation within Coping Blocking Assembly (2D)

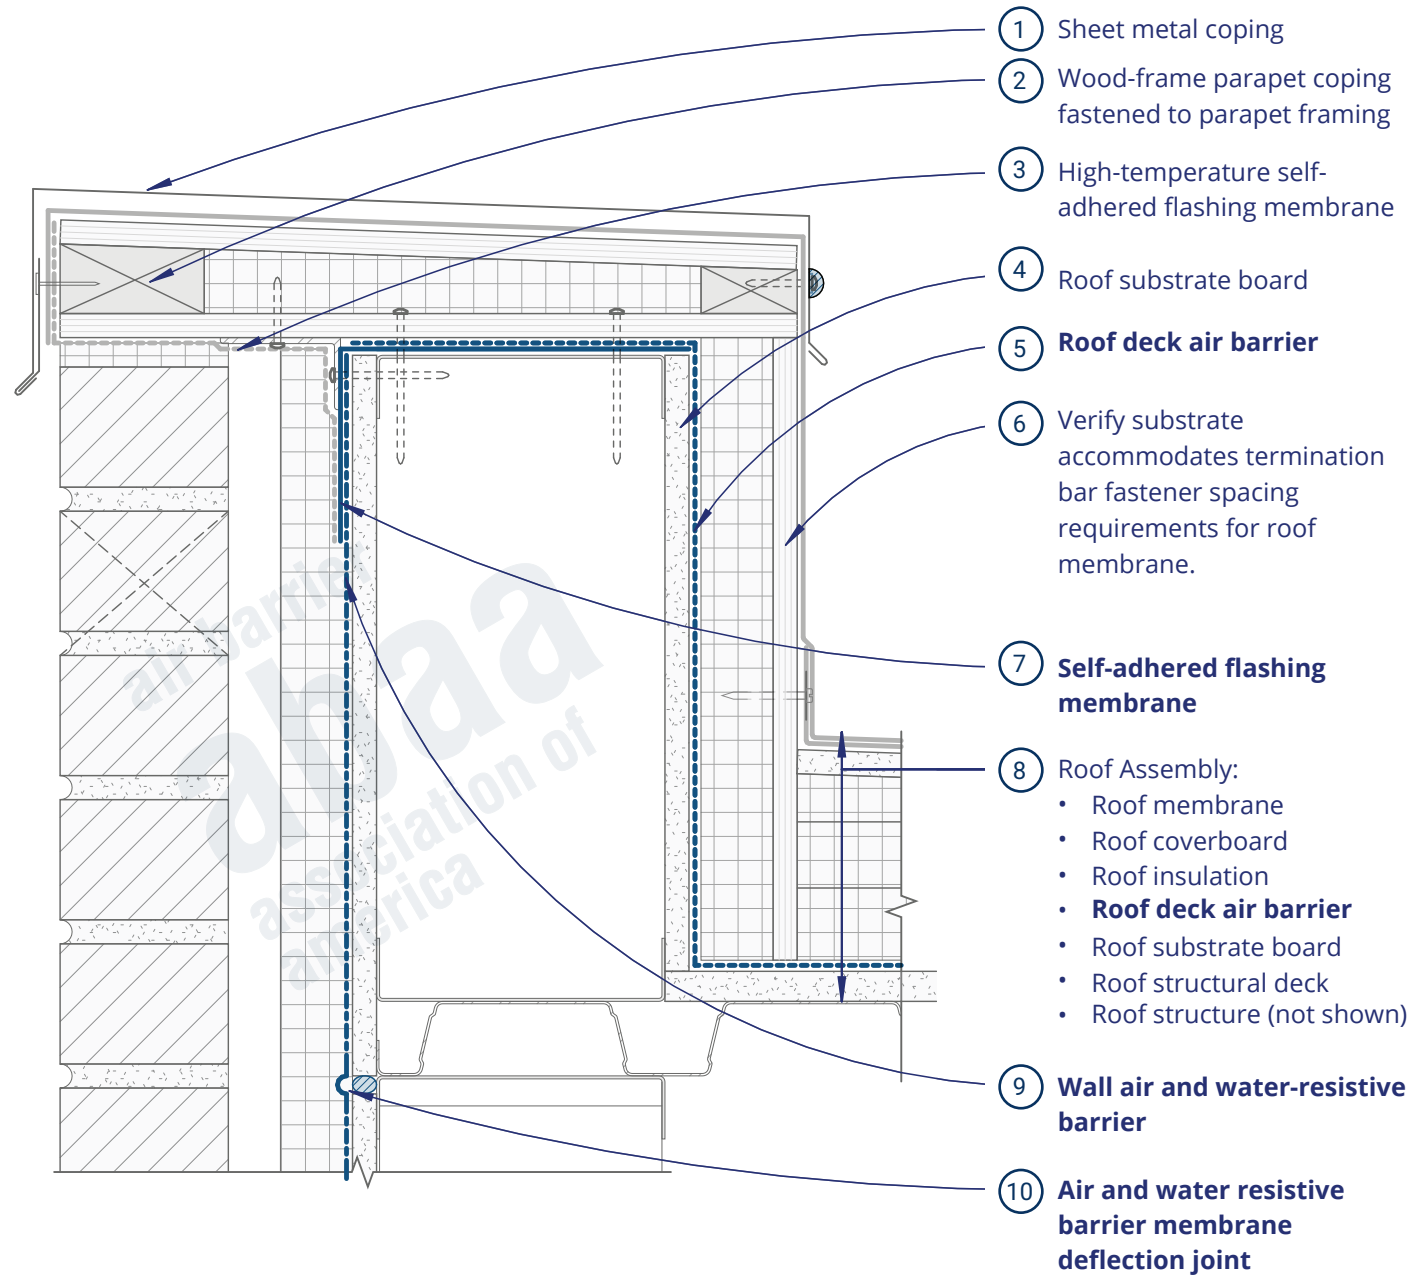

View from Roof

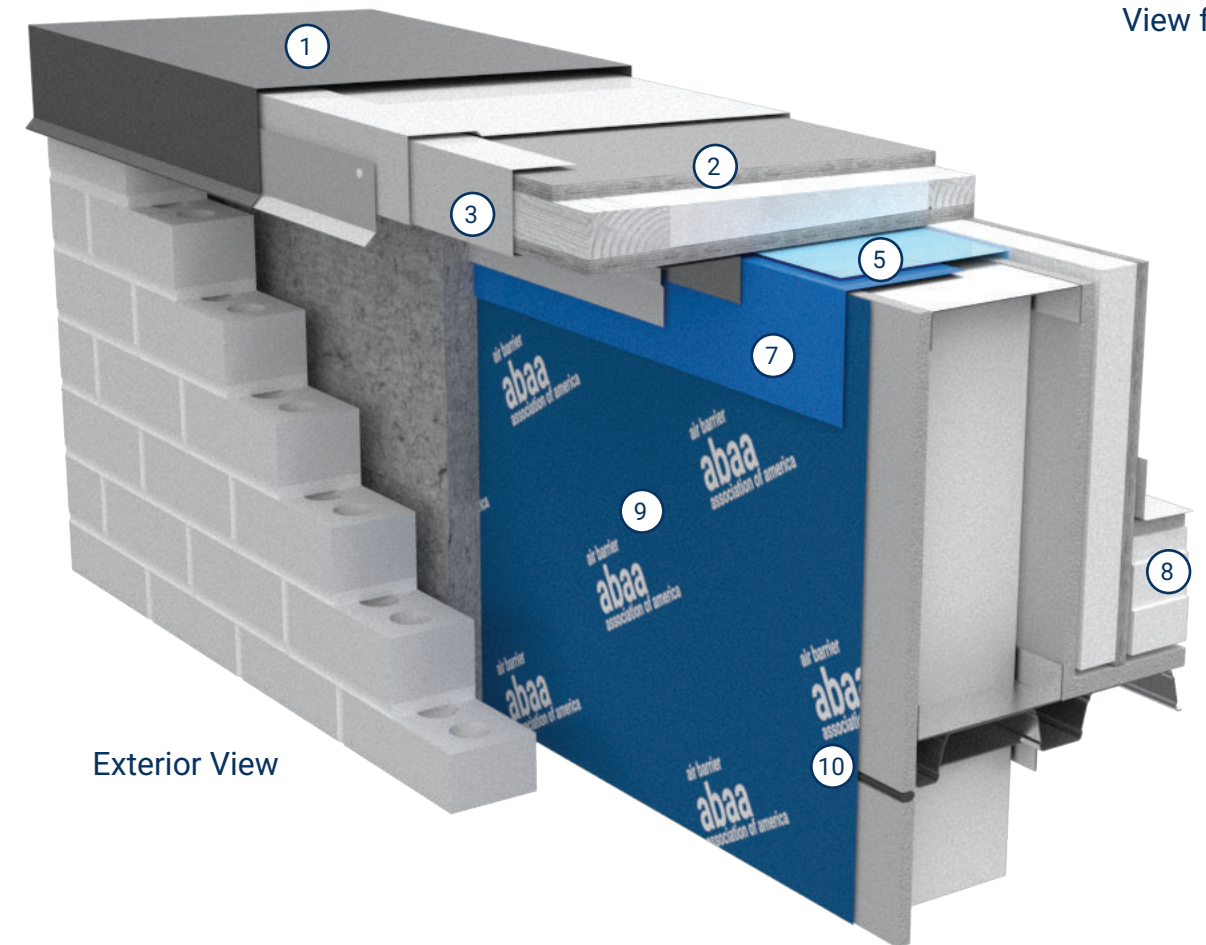

Exterior View

Rainscreen Wall - Parapet With Insulation within Coping Blocking Assembly (3D)