

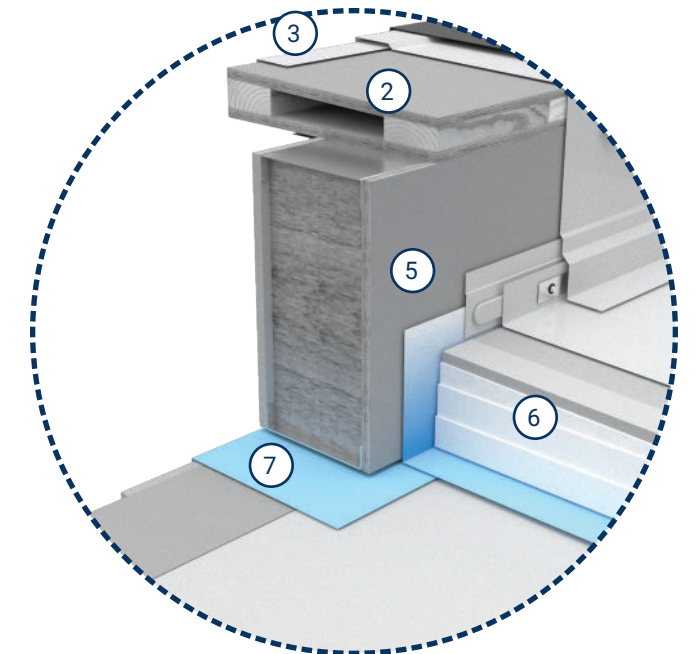


Detail RS6

Rainscreen Wall - Roof Deck Air Barrier Prior to Parapet Extension Without Thermal Break (2D)

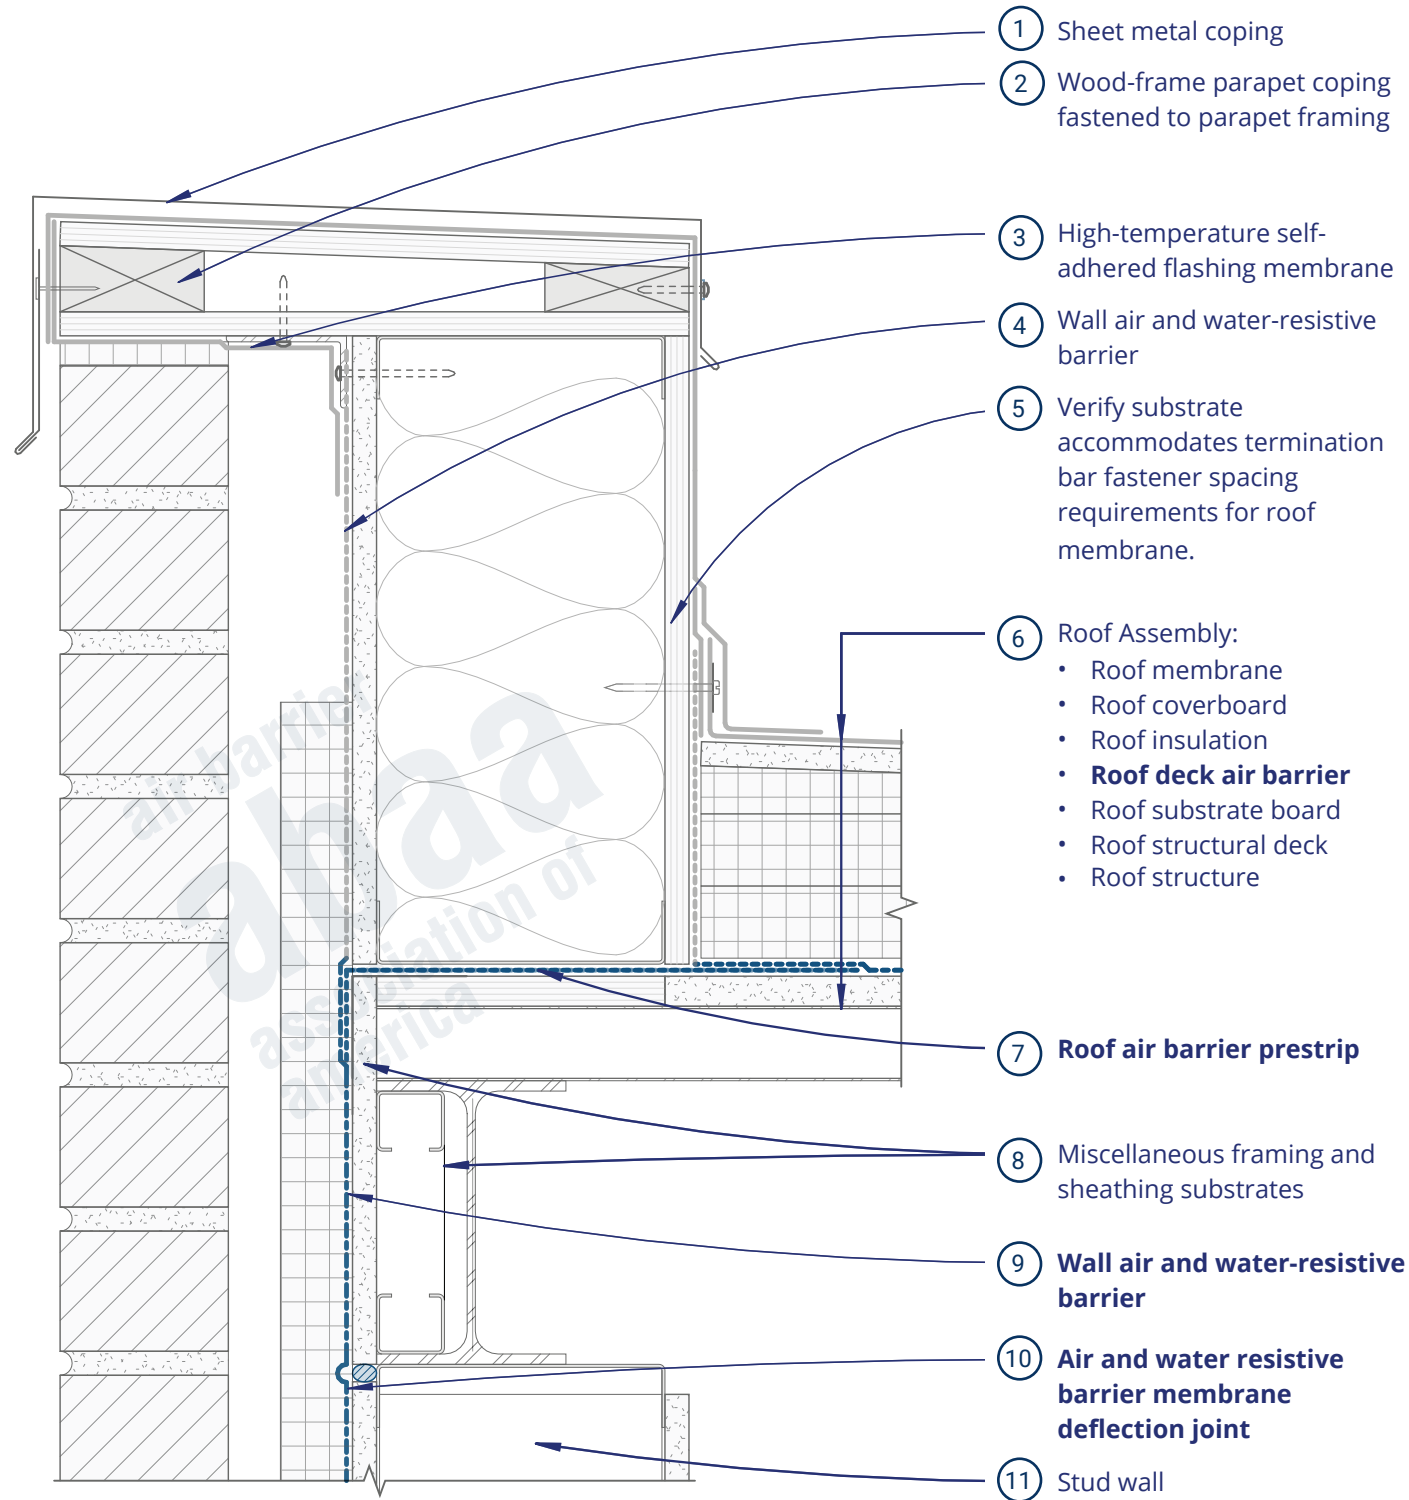

View from Roof

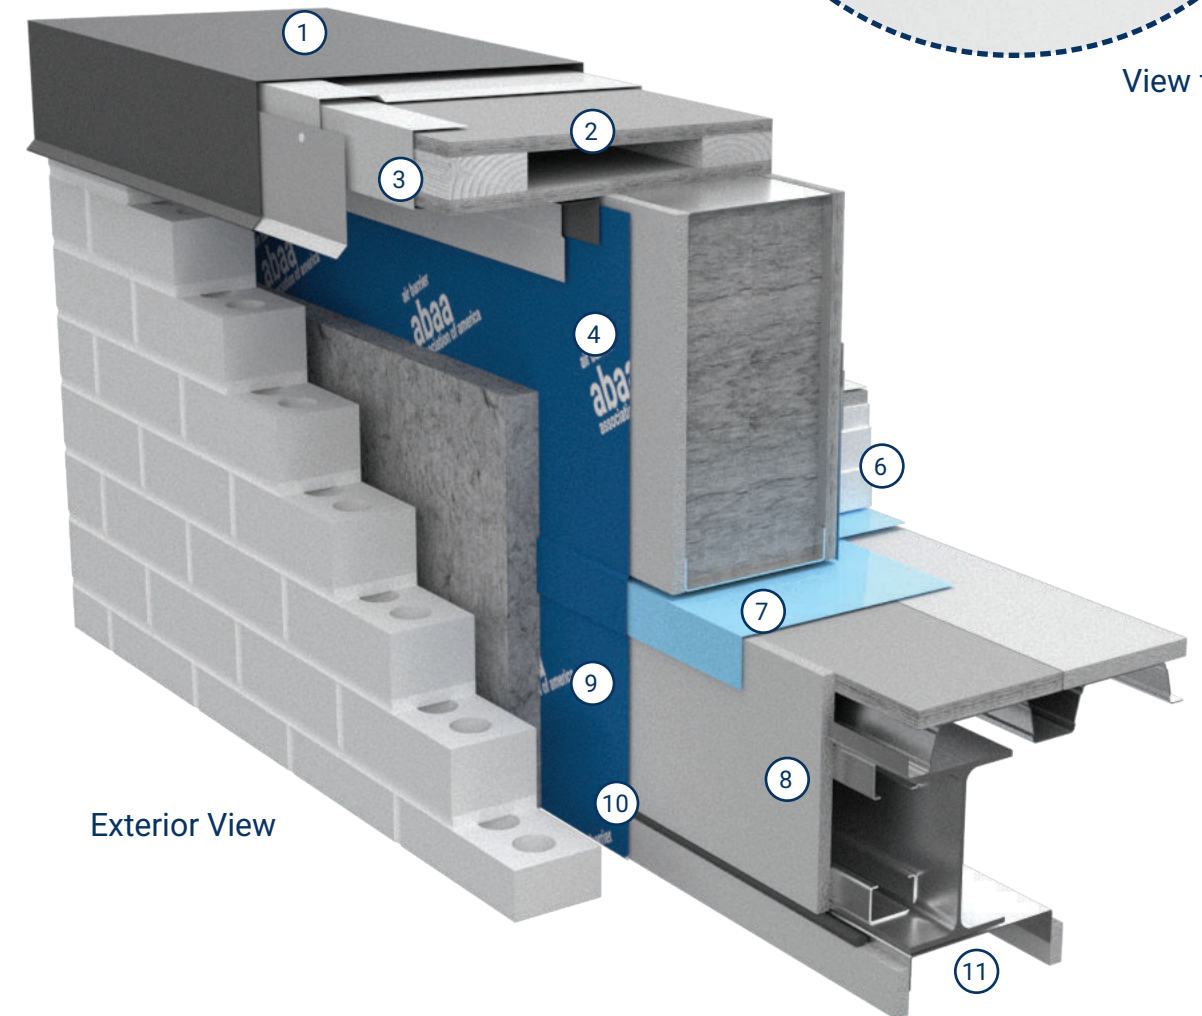

Exterior View

Rainscreen Wall - Roof Deck Air Barrier Prior to Parapet Extension Without Thermal Break (3D)