
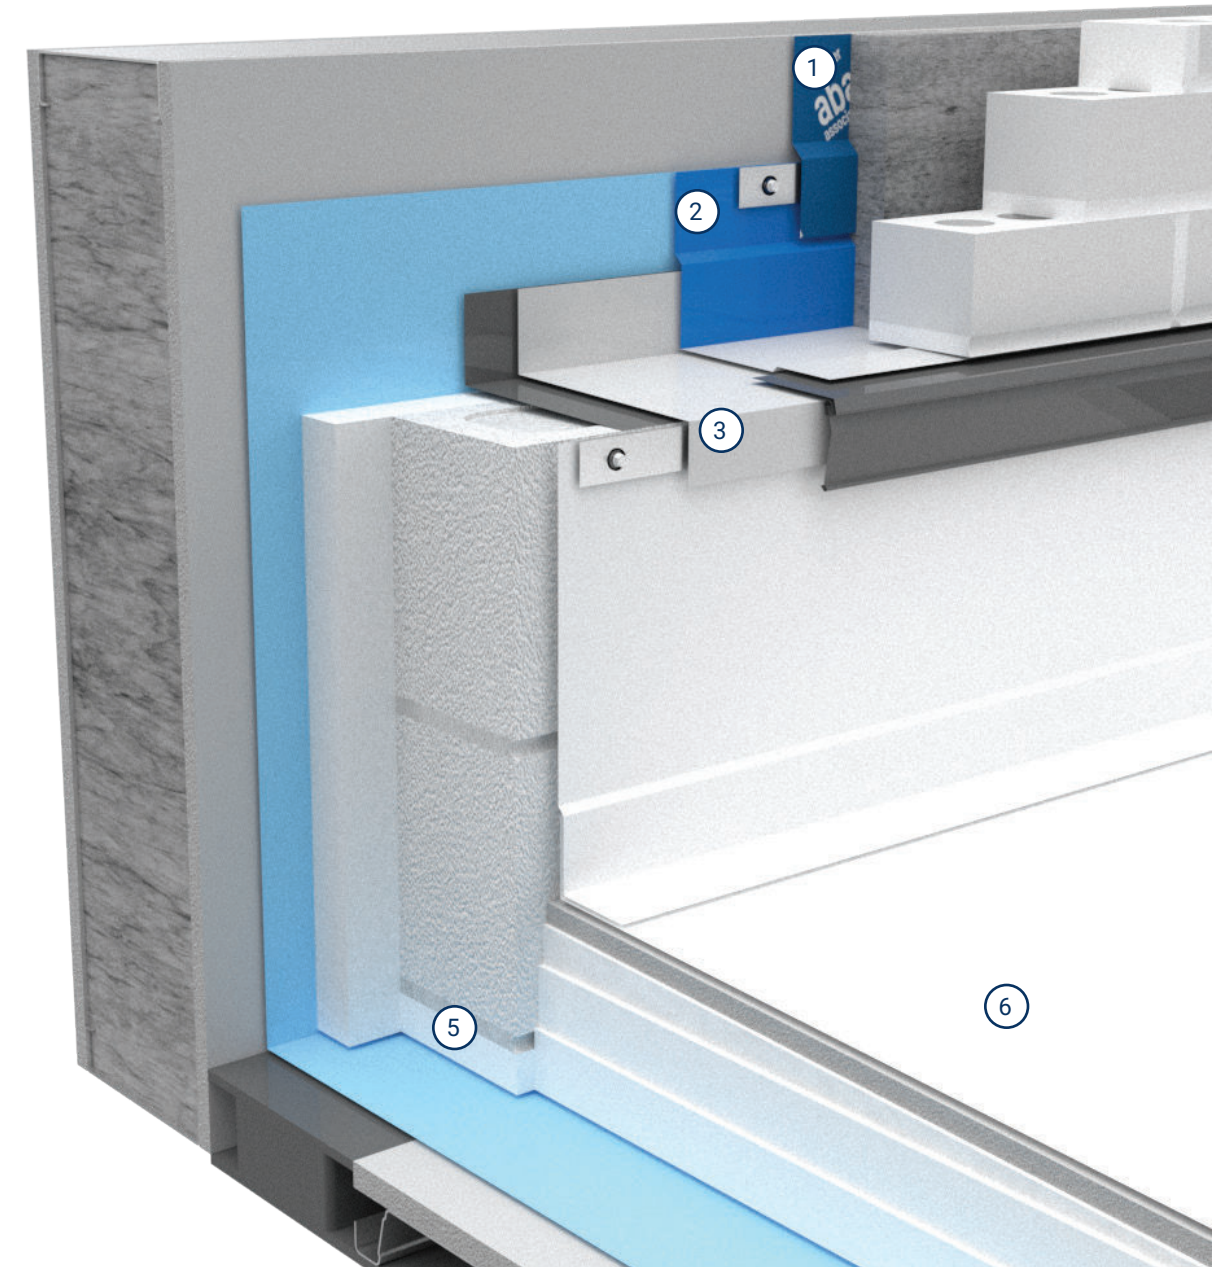


Detail RW2

Roof-to-Rising-Wall Transition - Structural Thermal Break (2D)

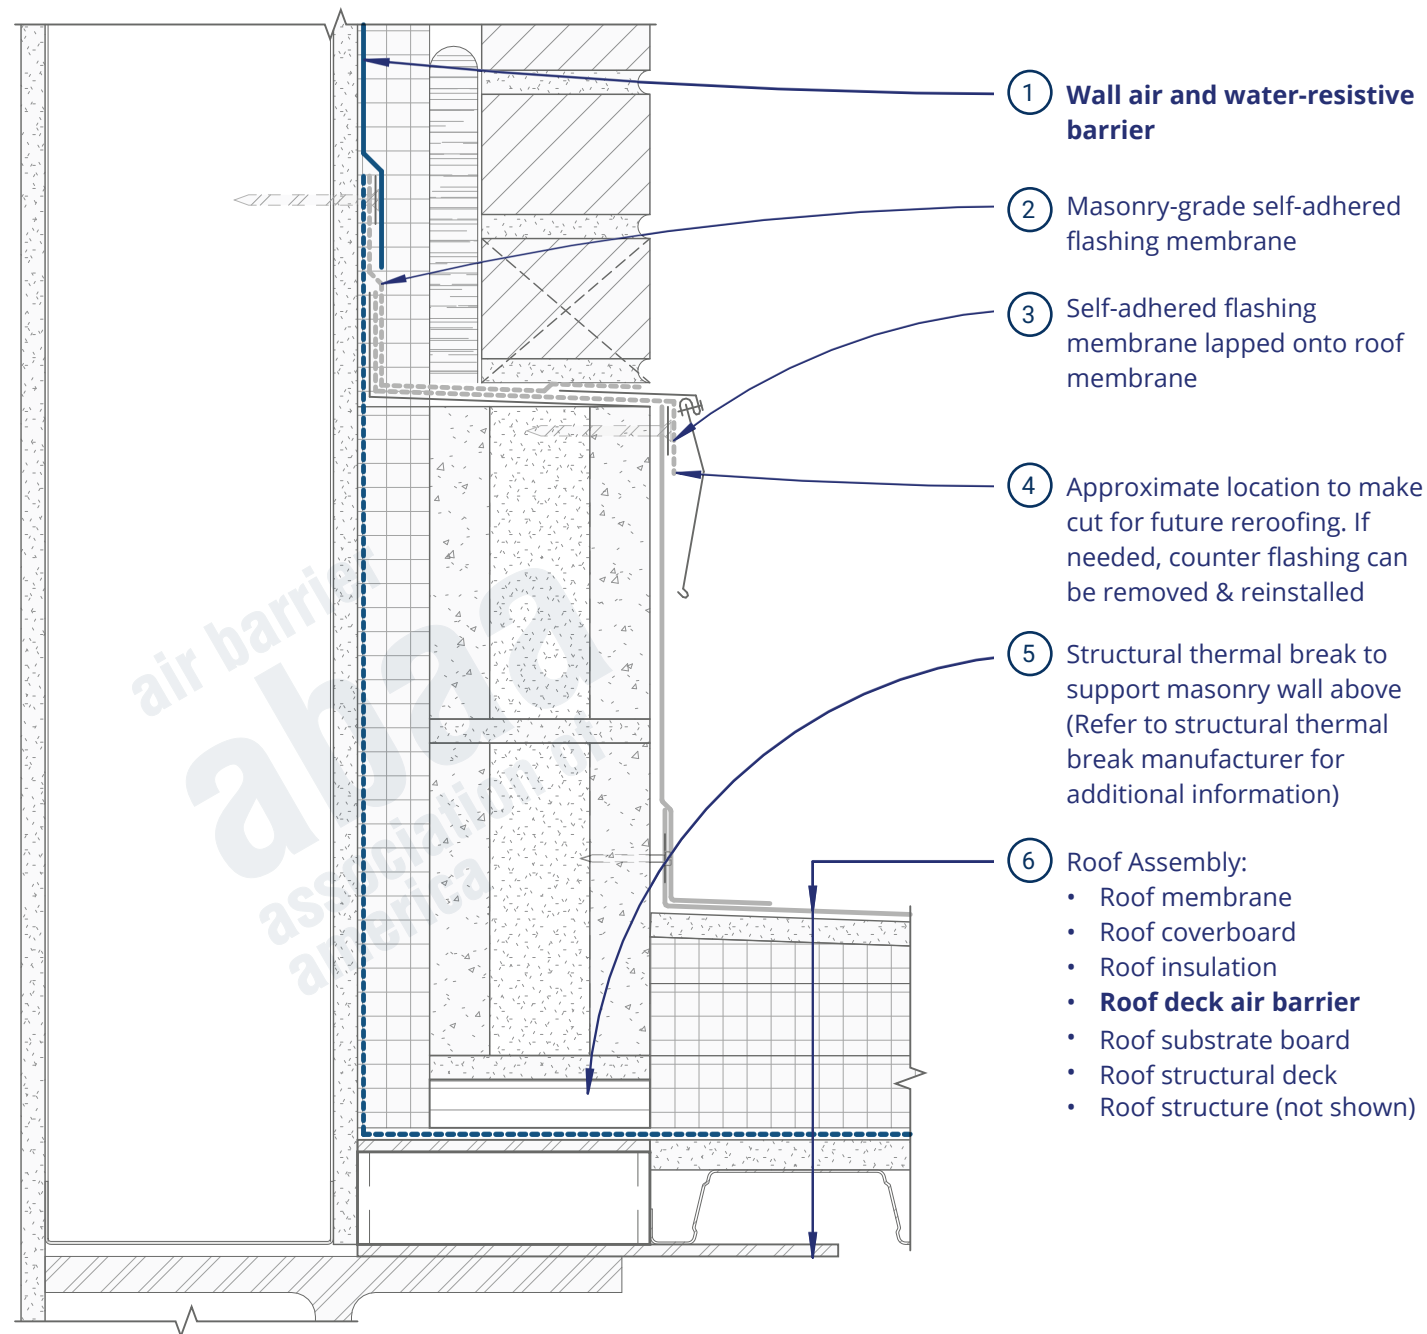

Roof-to-Rising-Wall Transition - Structural Thermal Break (3D)